


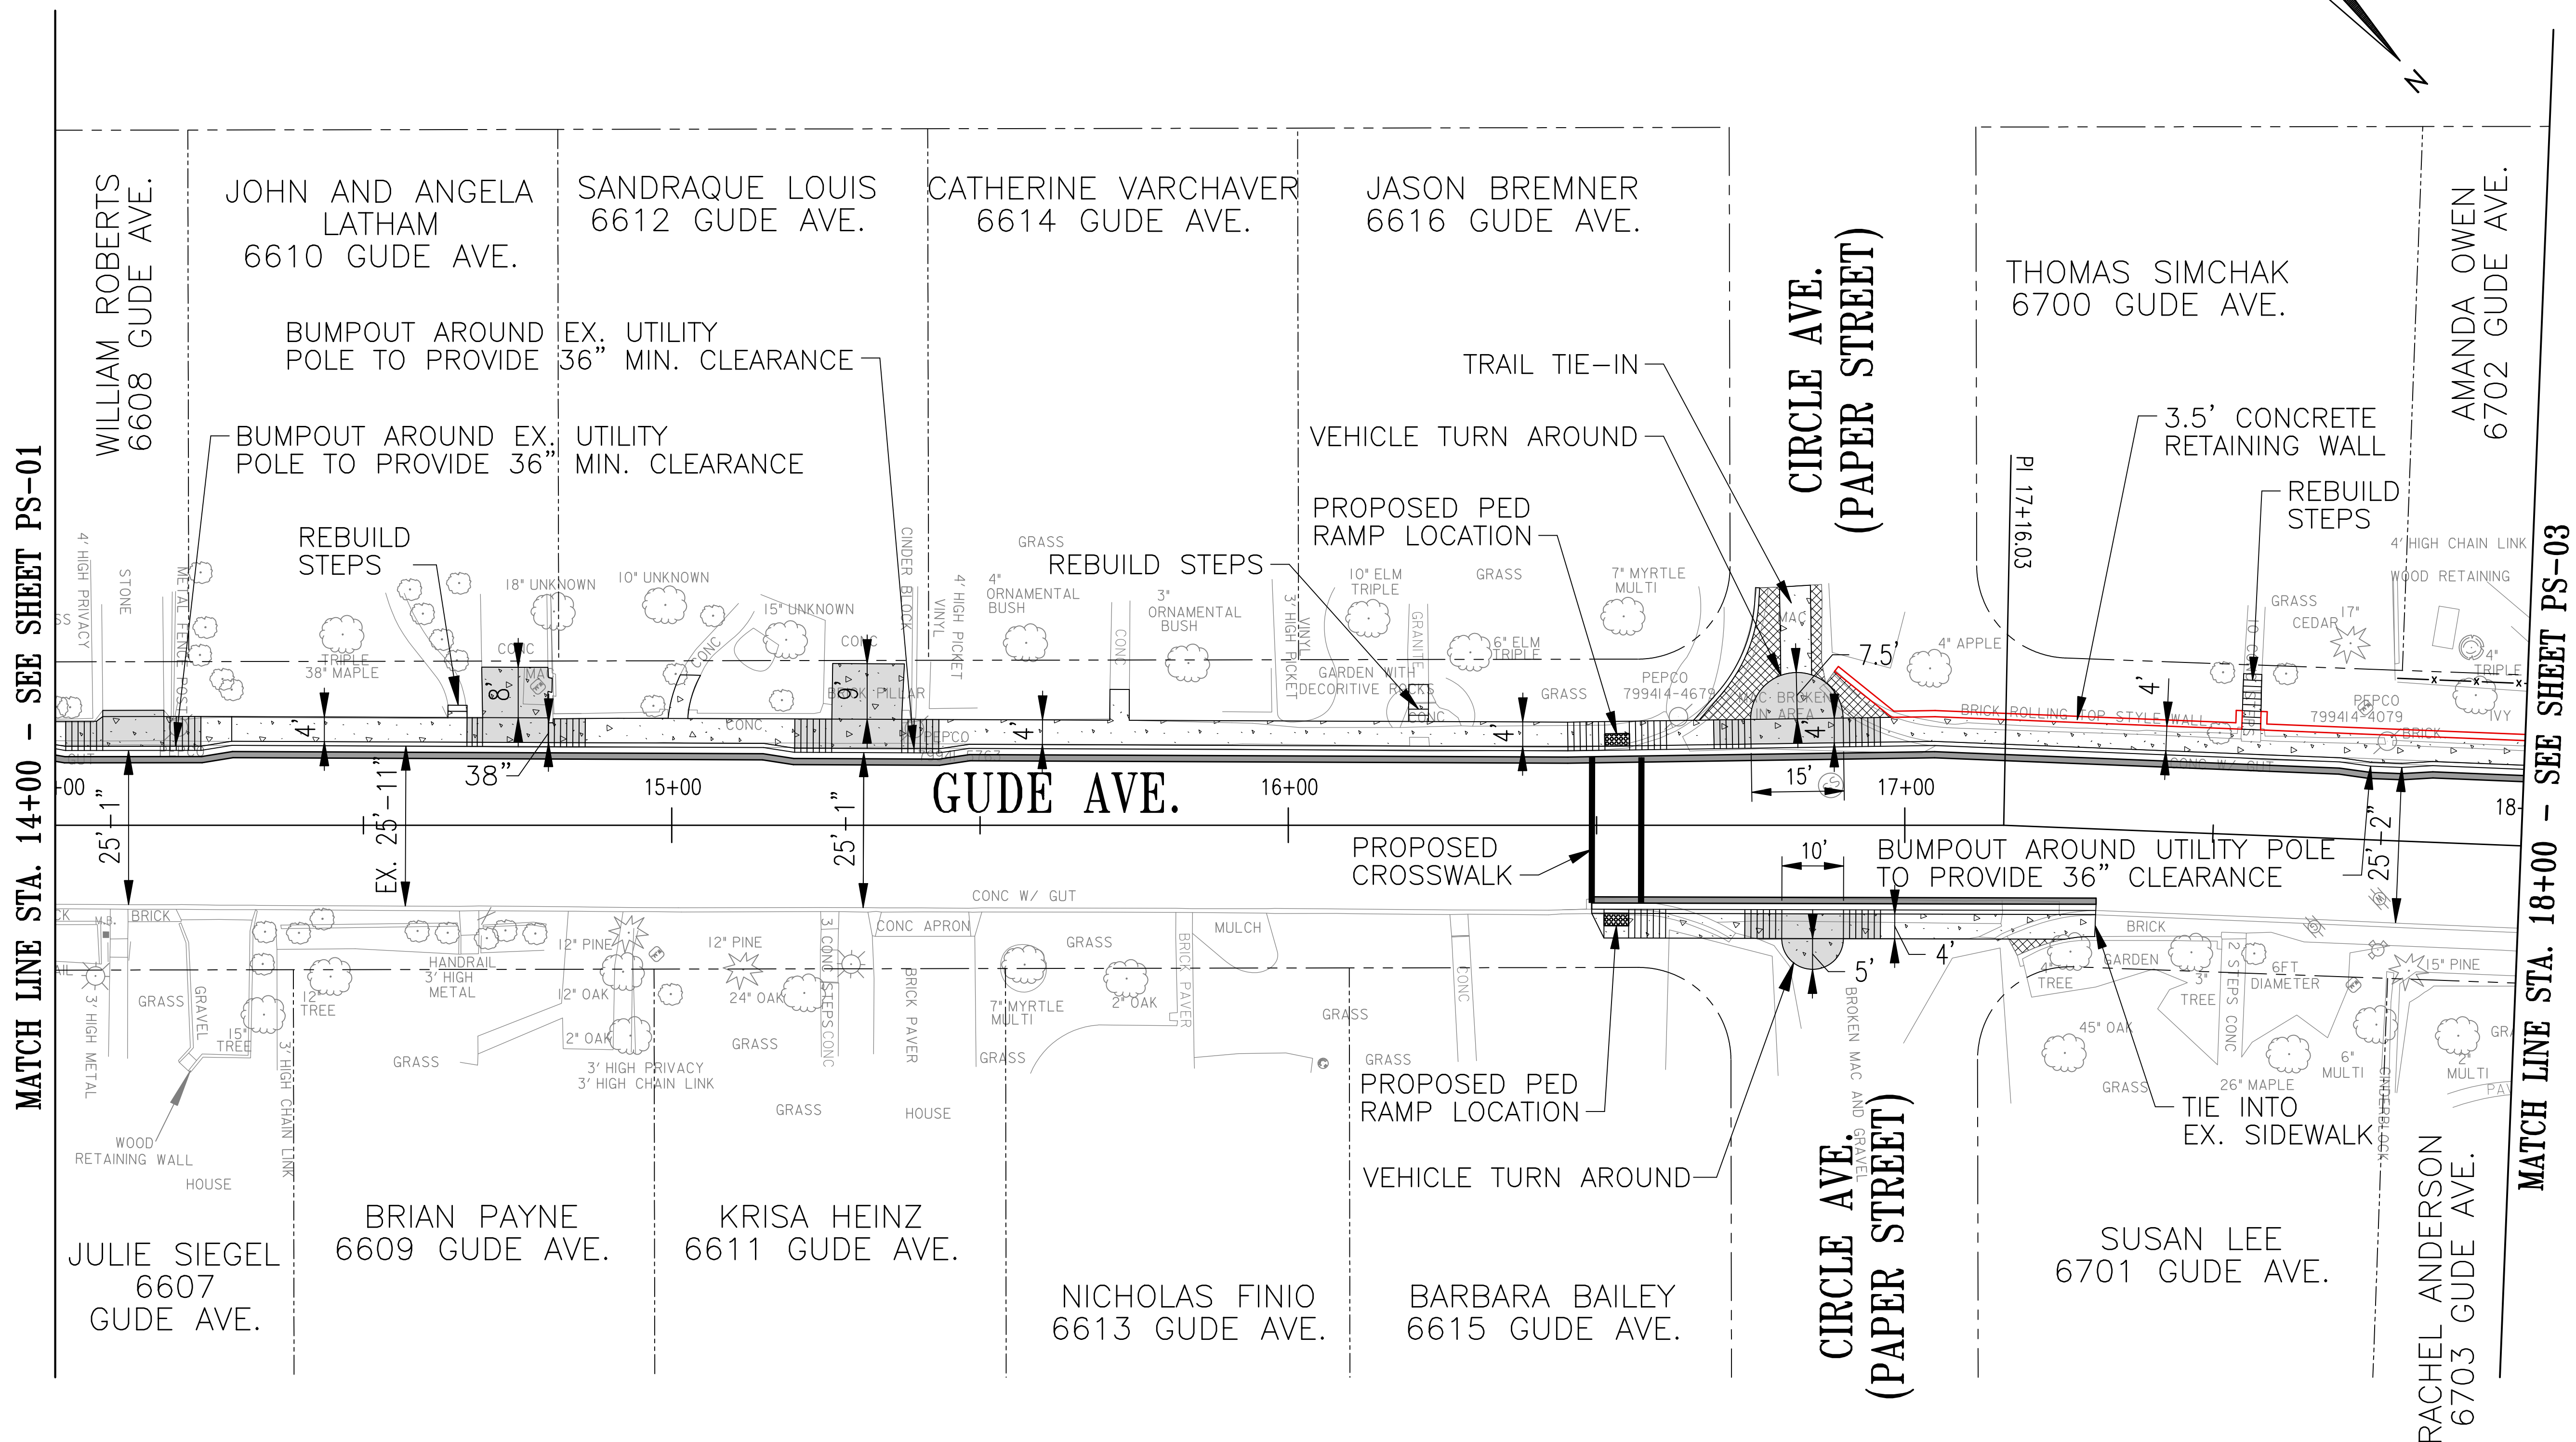



|                                                                                     |                            |
|-------------------------------------------------------------------------------------|----------------------------|
|  | CONCRETE SIDEWALK          |
|  | CONCRETE DRIVEWAY          |
|  | DETECTABLE WARNING SURFACE |
|  | PAVEMENT REMOVAL           |

[illegible]

|              |           |             |
|--------------|-----------|-------------|
| Designed by: | Drawn by: | Checked by: |
|--------------|-----------|-------------|



DECEMBER 2018

|                  |       |   |    |   |
|------------------|-------|---|----|---|
| SCALE : 1" = 15' | SHEET | 2 | OF | 3 |
|------------------|-------|---|----|---|

PS-02

N:\32035-006\CAD\Retaining Wall Outlined Plan Sheets\Option 3\_p3D-P003\_GuideLine\_RL.dgn  
11/20/2016

MATCH LINE STA. 18+00 - SEE SHEET PS-02

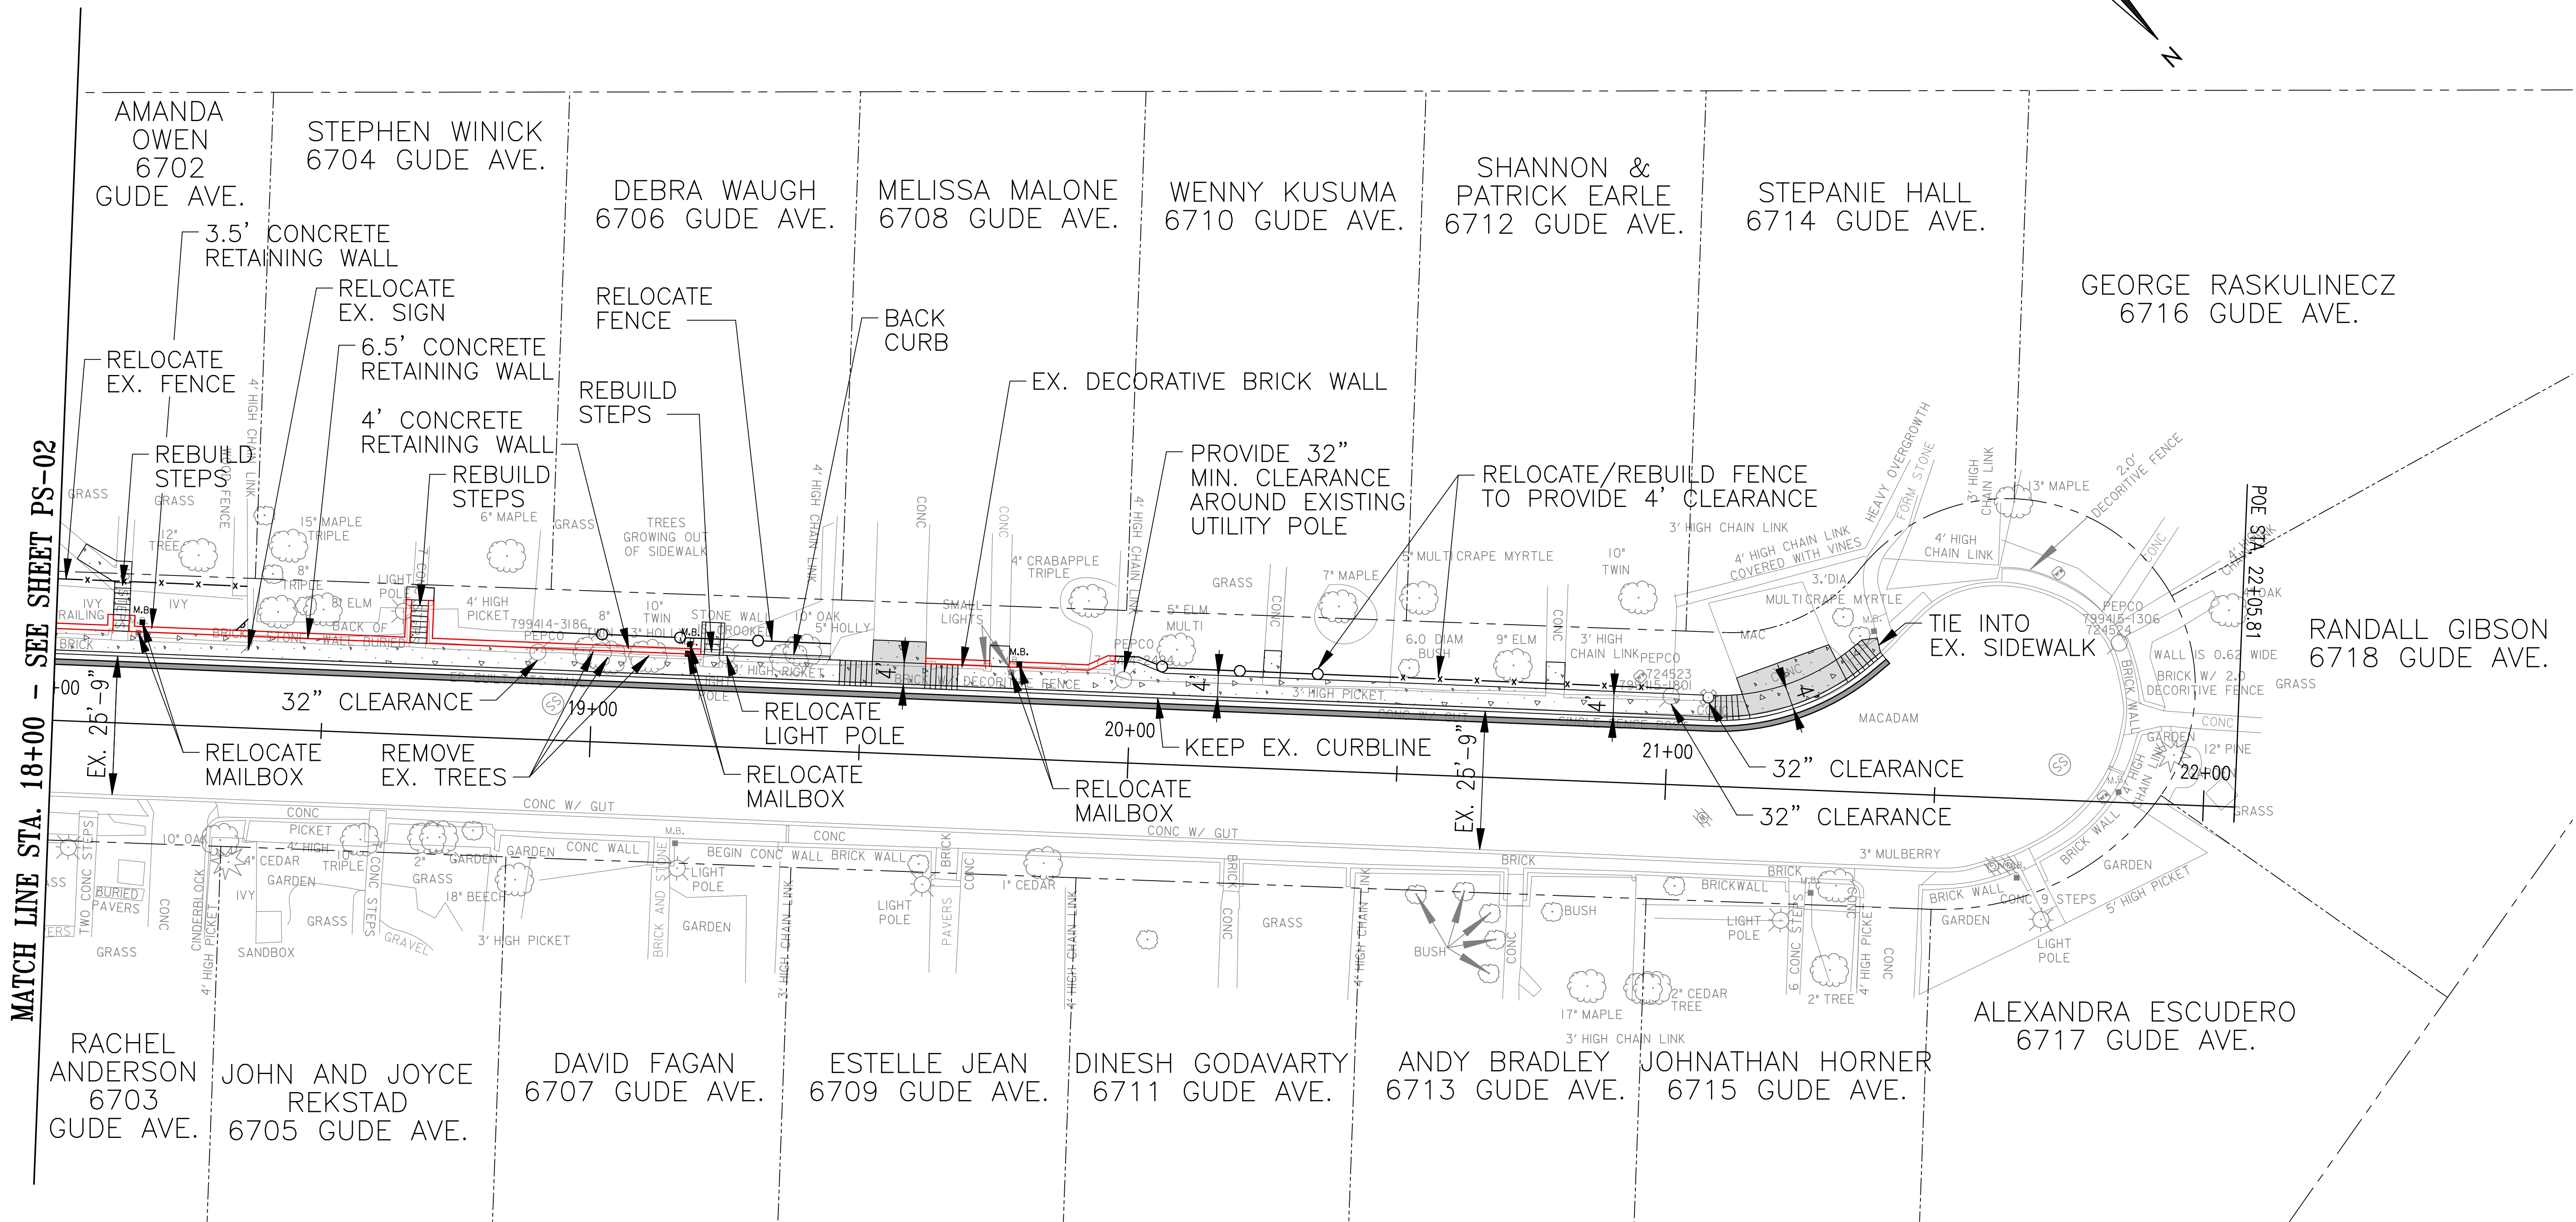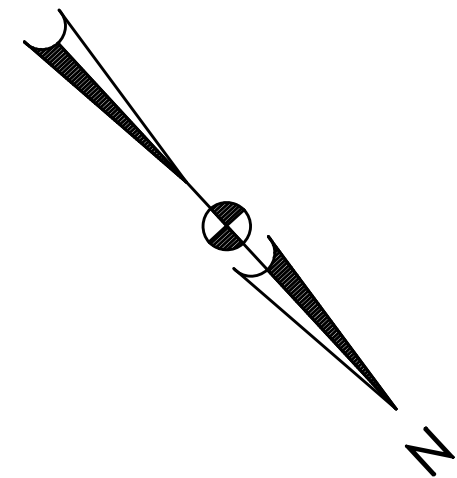

## LEGEND

|  |                            |
|--|----------------------------|
|  | CONCRETE SIDEWALK          |
|  | CONCRETE DRIVEWAY          |
|  | DETECTABLE WARNING SURFACE |
|  | PAVEMENT REMOVAL           |



Whitman, Requardt & Associates, LLP  
801 South Caroline Street, Baltimore, Maryland 21231

| NO. | REVISION | DATE | BY |
|-----|----------|------|----|
|     |          |      |    |
|     |          |      |    |
CITY OF TAKOMA PARK

31 OSWEGO AVENUE  
SILVER SPRING, MD 20910

Designed by: \_\_\_\_\_ Drawn by: \_\_\_\_\_ Checked by: \_\_\_\_\_

SIDEWALK ALONG GUDE AVE

OPTION 3  
ROADWAY PLAN


PS-03

DECEMBER 2018


SCALE : 1" = 15'

SHEET 3 OF 3



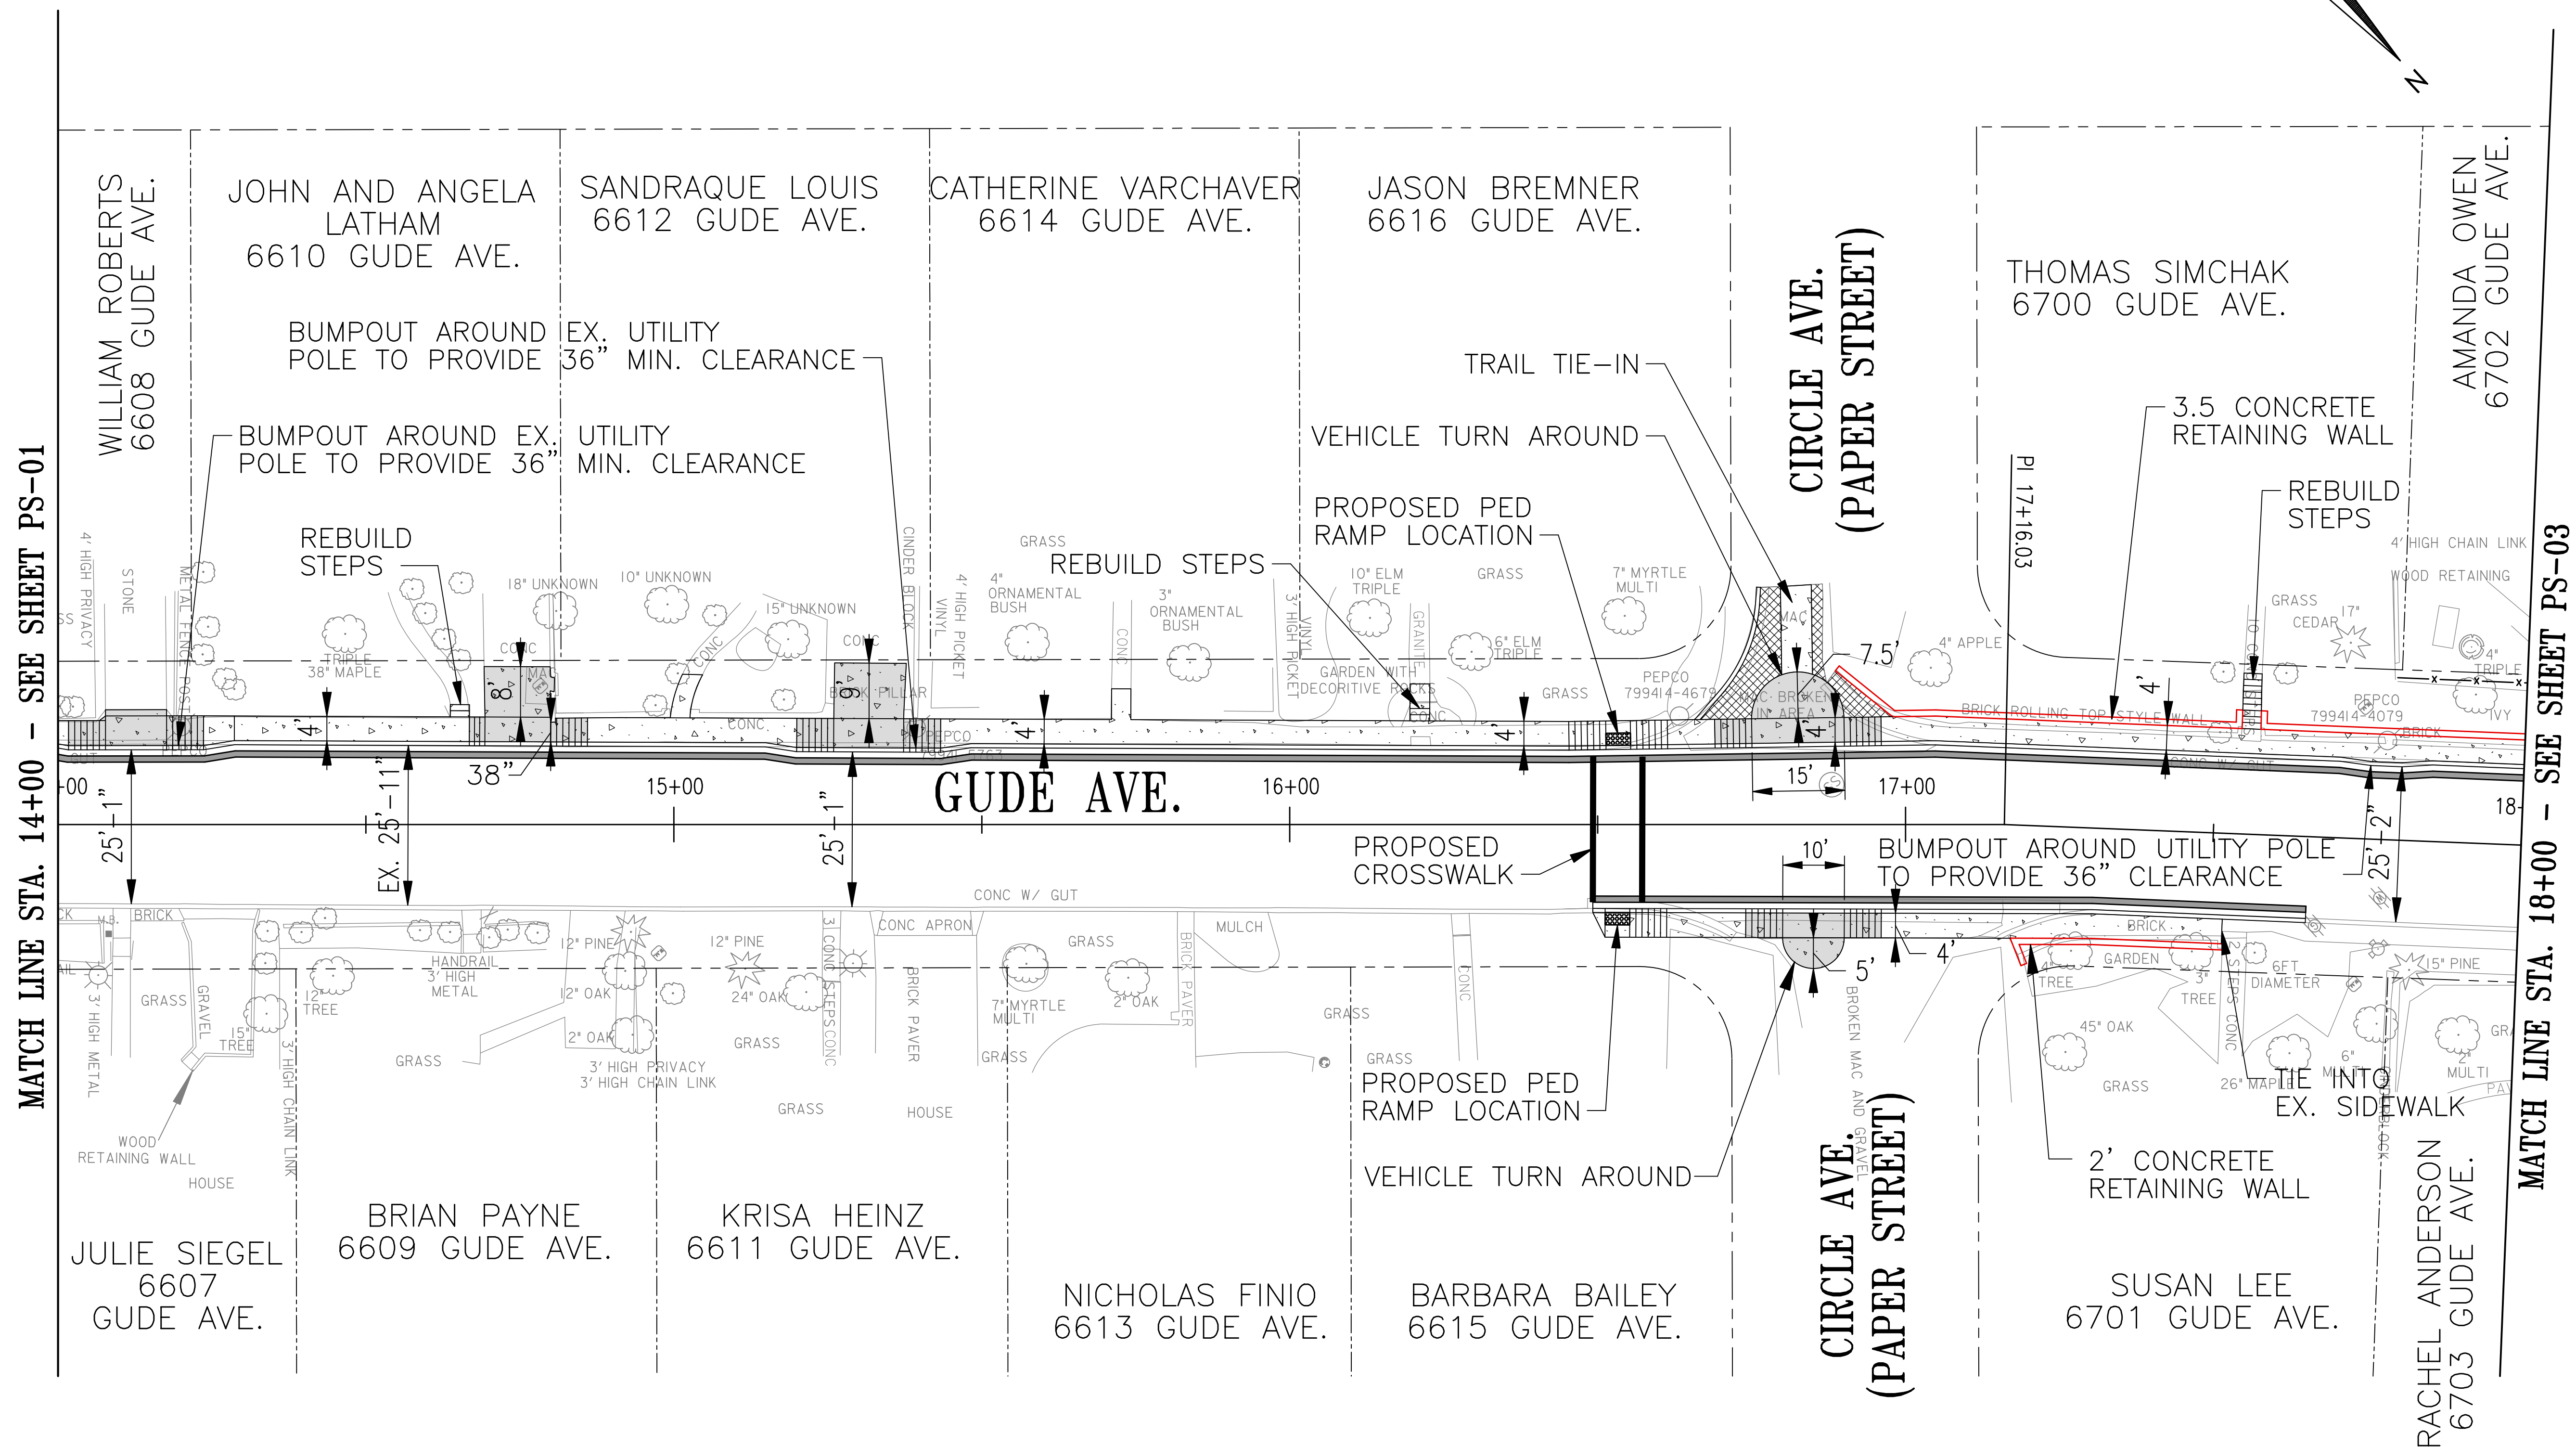

## LEGEND

 - |                                                                                     |                            |
|-------------------------------------------------------------------------------------|----------------------------|
|  | CONCRETE SIDEWALK          |
|  | CONCRETE DRIVEWAY          |
|  | DETECTABLE WARNING SURFACE |
|  | PAVEMENT REMOVAL           |



**Whitman, Requardt & Associates, LLP**  
801 South Caroline Street, Baltimore, Maryland 21231

[illegible]

CITY OF TAKOMA PARK

31 OSWEGO AVENUE  
SILVER SPRING, MD 20910



|              |           |             |
|--------------|-----------|-------------|
| Designed by: | Drawn by: | Checked by: |
|--------------|-----------|-------------|

SIDEWALK ALONG GUDE AVE

### OPTION 3A ROADWAY PLAN

DECEMBER 2018

SCALE : 1" = 15' SHEET 2 OF 3

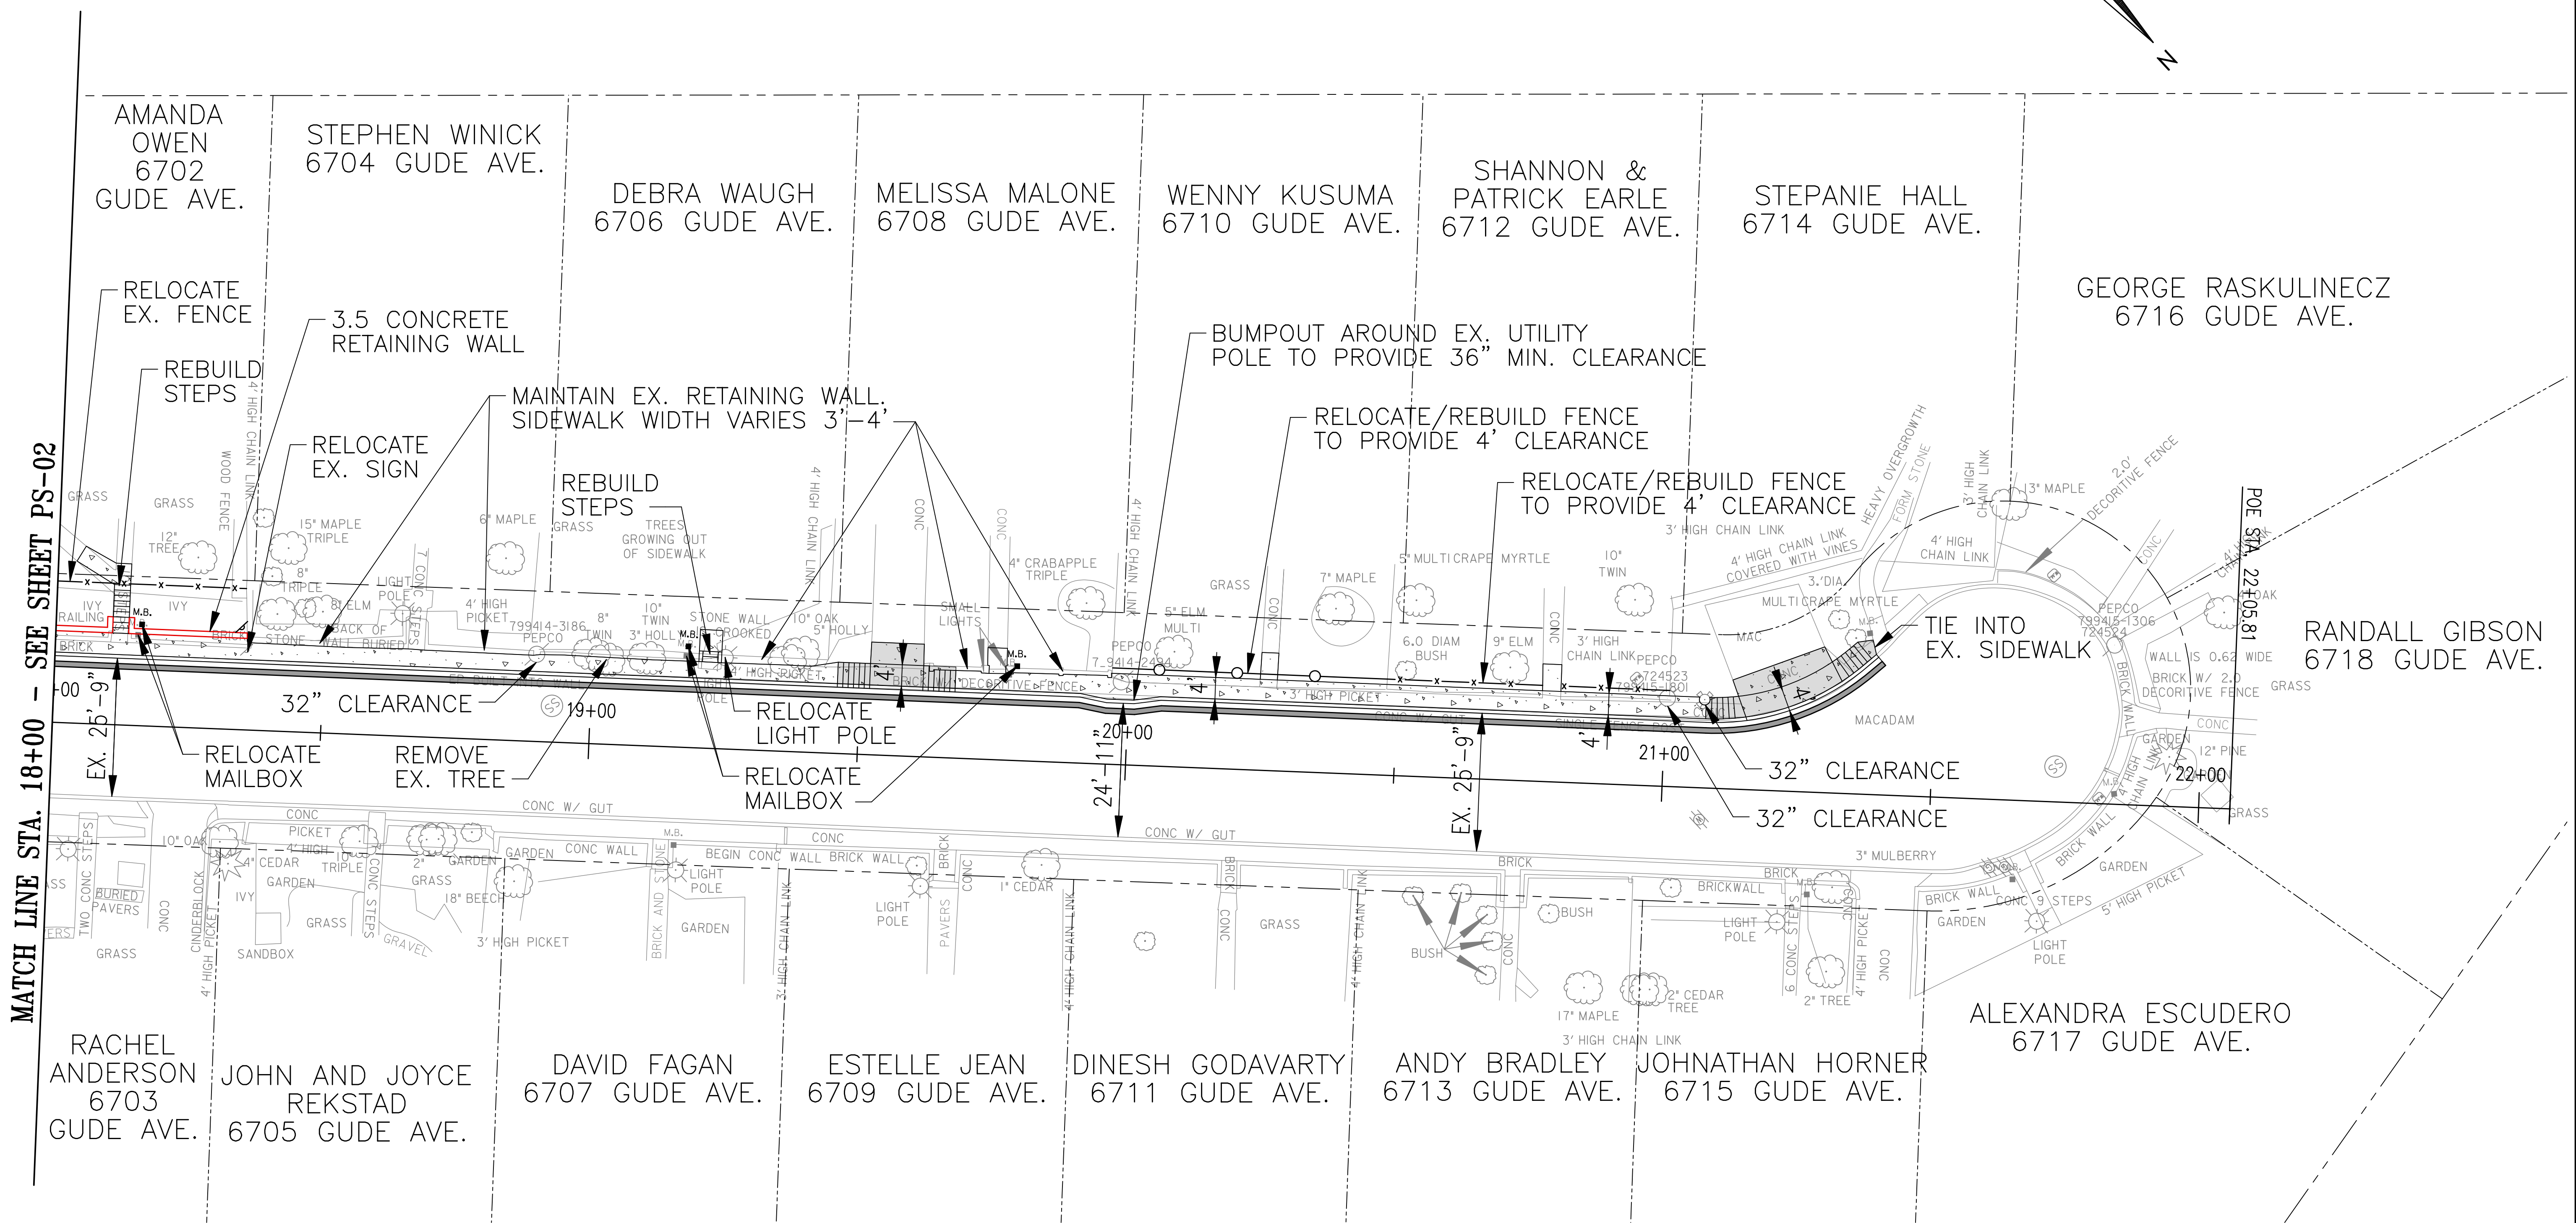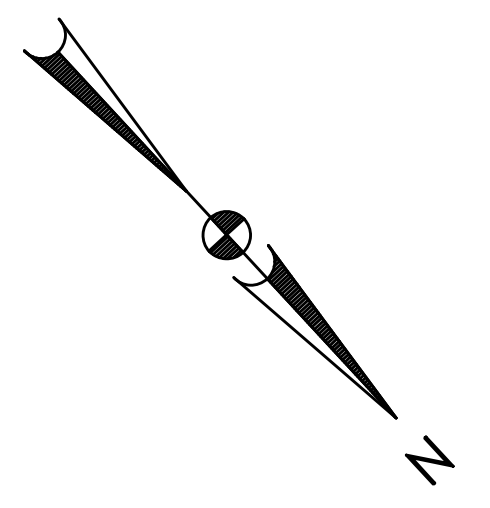

MATCH LINE STA. 18+00 - SEE SHEET PS-02

LEGEND

- CONCRETE SIDEWALK
- CONCRETE DRIVEWAY
- DETECTABLE WARNING SURFACE
- PAVEMENT REMOVAL



Whitman, Reardon & Associates, LLP  
801 South Caroline Street, Baltimore, Maryland 21231

| NO. | REVISION | DATE | BY |
|-----|----------|------|----|
|     |          |      |    |
|     |          |      |    |
CITY OF TAKOMA PARK

31 OSWEGO AVENUE  
SILVER SPRING, MD 20910

Designed by: \_\_\_\_\_ Drawn by: \_\_\_\_\_ Checked by: \_\_\_\_\_

PS-03

SIDEWALK ALONG GUDE AVE

OPTION 3A  
ROADWAY PLAN


DECEMBER 2018

SCALE : 1" = 15'

SHEET 3 OF 3

N:\32035-006\CAD\Retaining Wall Outlined Plan Sheets\Option 3A\3A\_PSD-PS03\_GudeAve\_RL.dgn 11/20/2018



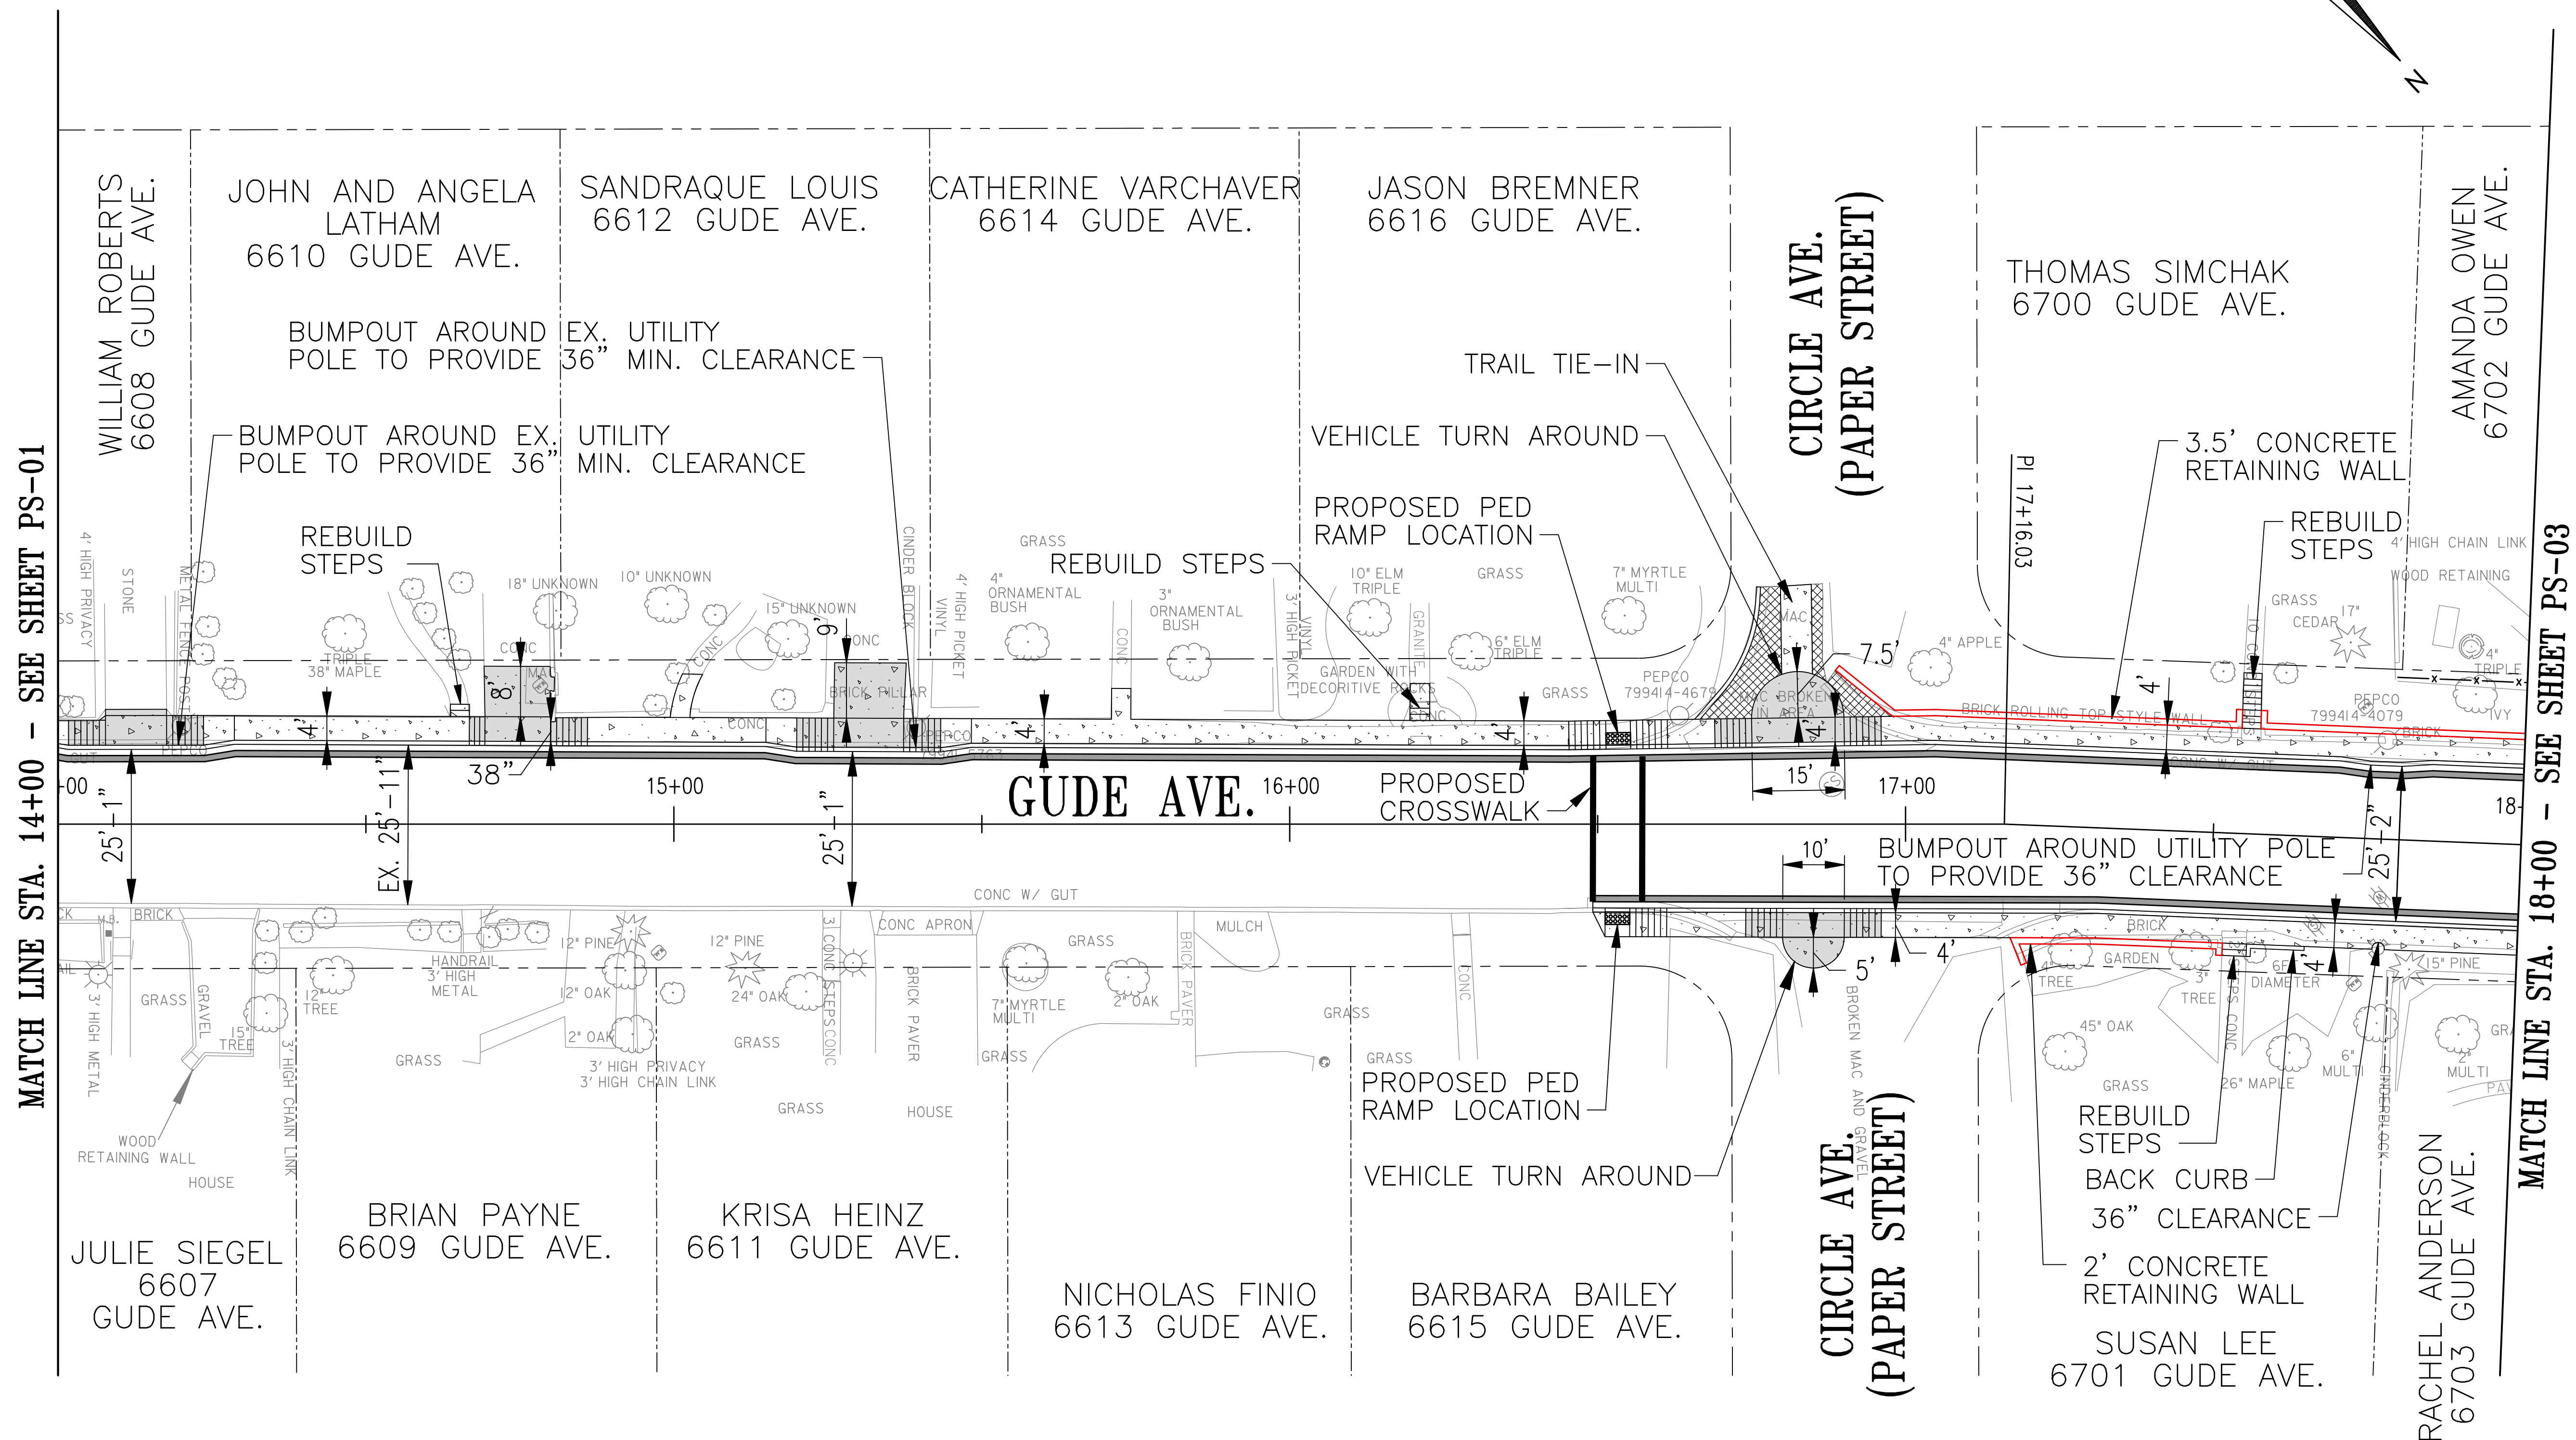

|                                                                                     |                            |
|-------------------------------------------------------------------------------------|----------------------------|
|  | CONCRETE SIDEWALK          |
|  | CONCRETE DRIVEWAY          |
|  | DETECTABLE WARNING SURFACE |
|  | PAVEMENT REMOVAL           |

[illegible]

|              |           |             |
|--------------|-----------|-------------|
| Designed by: | Drawn by: | Checked by: |
|--------------|-----------|-------------|

DECEMBER 2018

SCALE : 1" = 15'                      SHEET    2                      OF    3

PS-02

N:\32035-006\CAD\Retaining Wall\Outlined Plan Sheets\Option 4\_PSD-P003\_GuideLine\_RL.dgn  
11/20/2016

MATCH LINE STA. 18+00 - SEE SHEET PS-02

## LEGEND

|  |                            |
|--|----------------------------|
|  | CONCRETE SIDEWALK          |
|  | CONCRETE DRIVEWAY          |
|  | DETECTABLE WARNING SURFACE |
|  | PAVEMENT REMOVAL           |



Whitman, Requardt & Associates, LLP  
801 South Caroline Street, Baltimore, Maryland 21231

| NO. | REVISION | DATE | BY |
|-----|----------|------|----|
|     |          |      |    |
|     |          |      |    |
CITY OF TAKOMA PARK

31 OSWEGO AVENUE  
SILVER SPRING, MD 20910

Designed by: \_\_\_\_\_ Drawn by: \_\_\_\_\_ Checked by: \_\_\_\_\_


SIDEWALK ALONG GUDE AVE

OPTION 4  
ROADWAY PLAN

DECEMBER 2018

SCALE : 1" = 15' SHEET 3 OF 3



PS-03

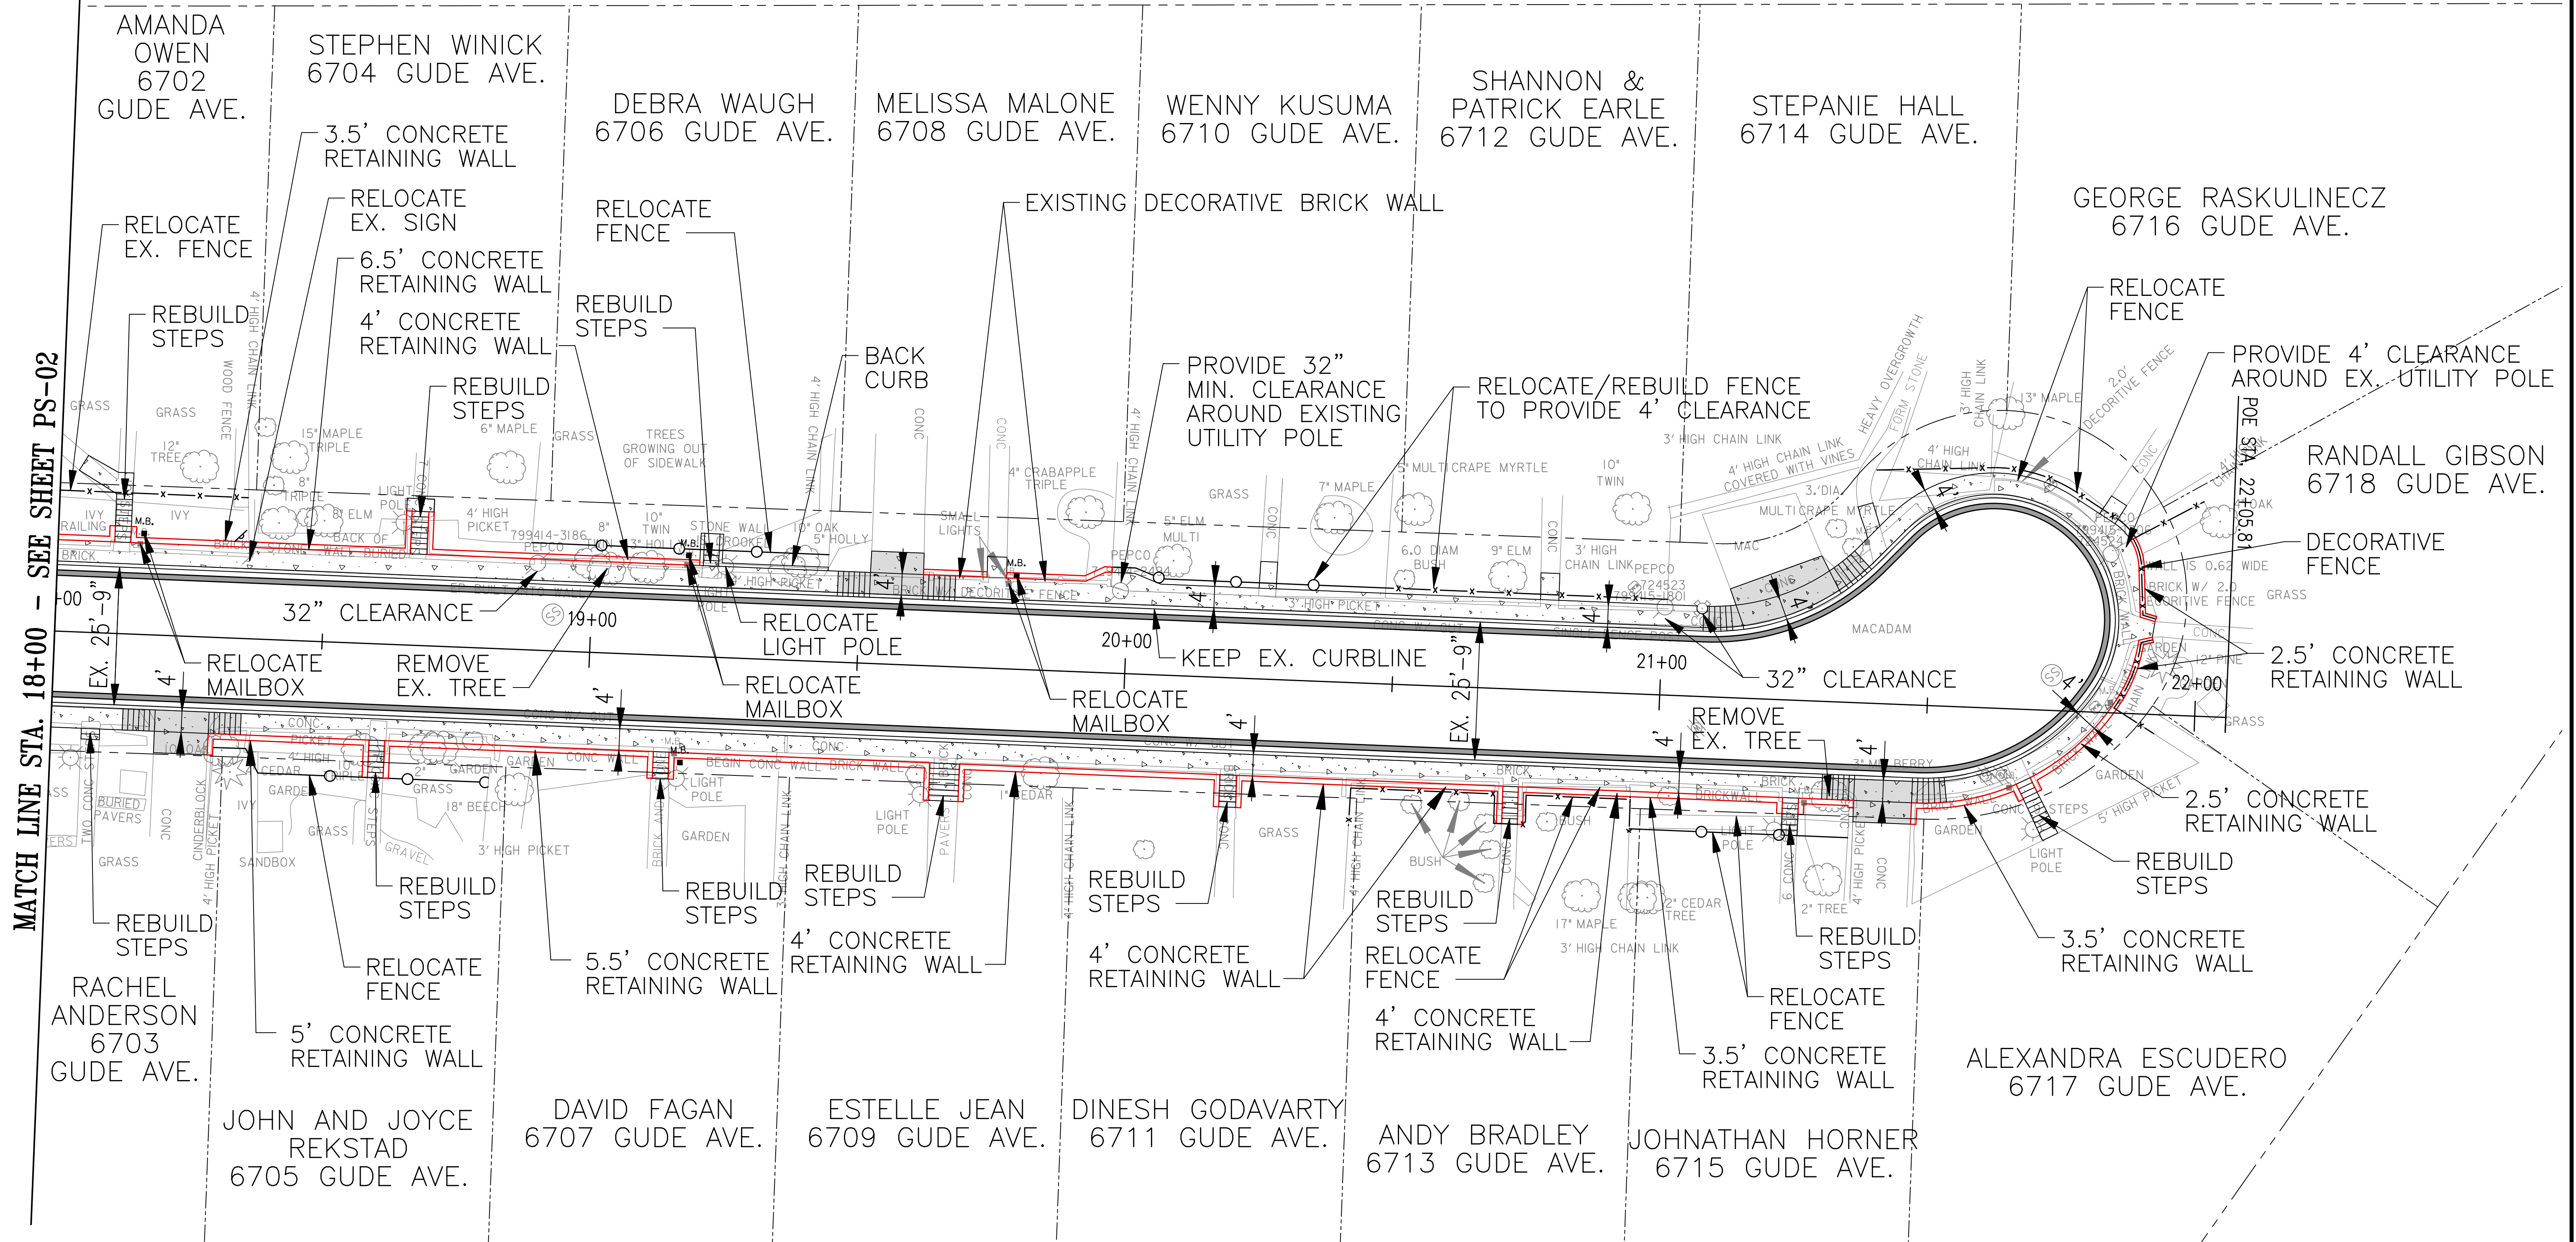




N:\32035-006\CAD\Retaining Wall\Outlined Plan Sheets\Option 4A\pbd-PS02\_GuideAve\_RL.dgn  
11/20/2018

## LEGEND
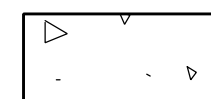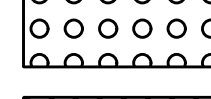
|                                                                                     |                            |
|-------------------------------------------------------------------------------------|----------------------------|
|  | CONCRETE SIDEWALK          |
|  | CONCRETE DRIVEWAY          |
|  | DETECTABLE WARNING SURFACE |
|  | PAVEMENT REMOVAL           |

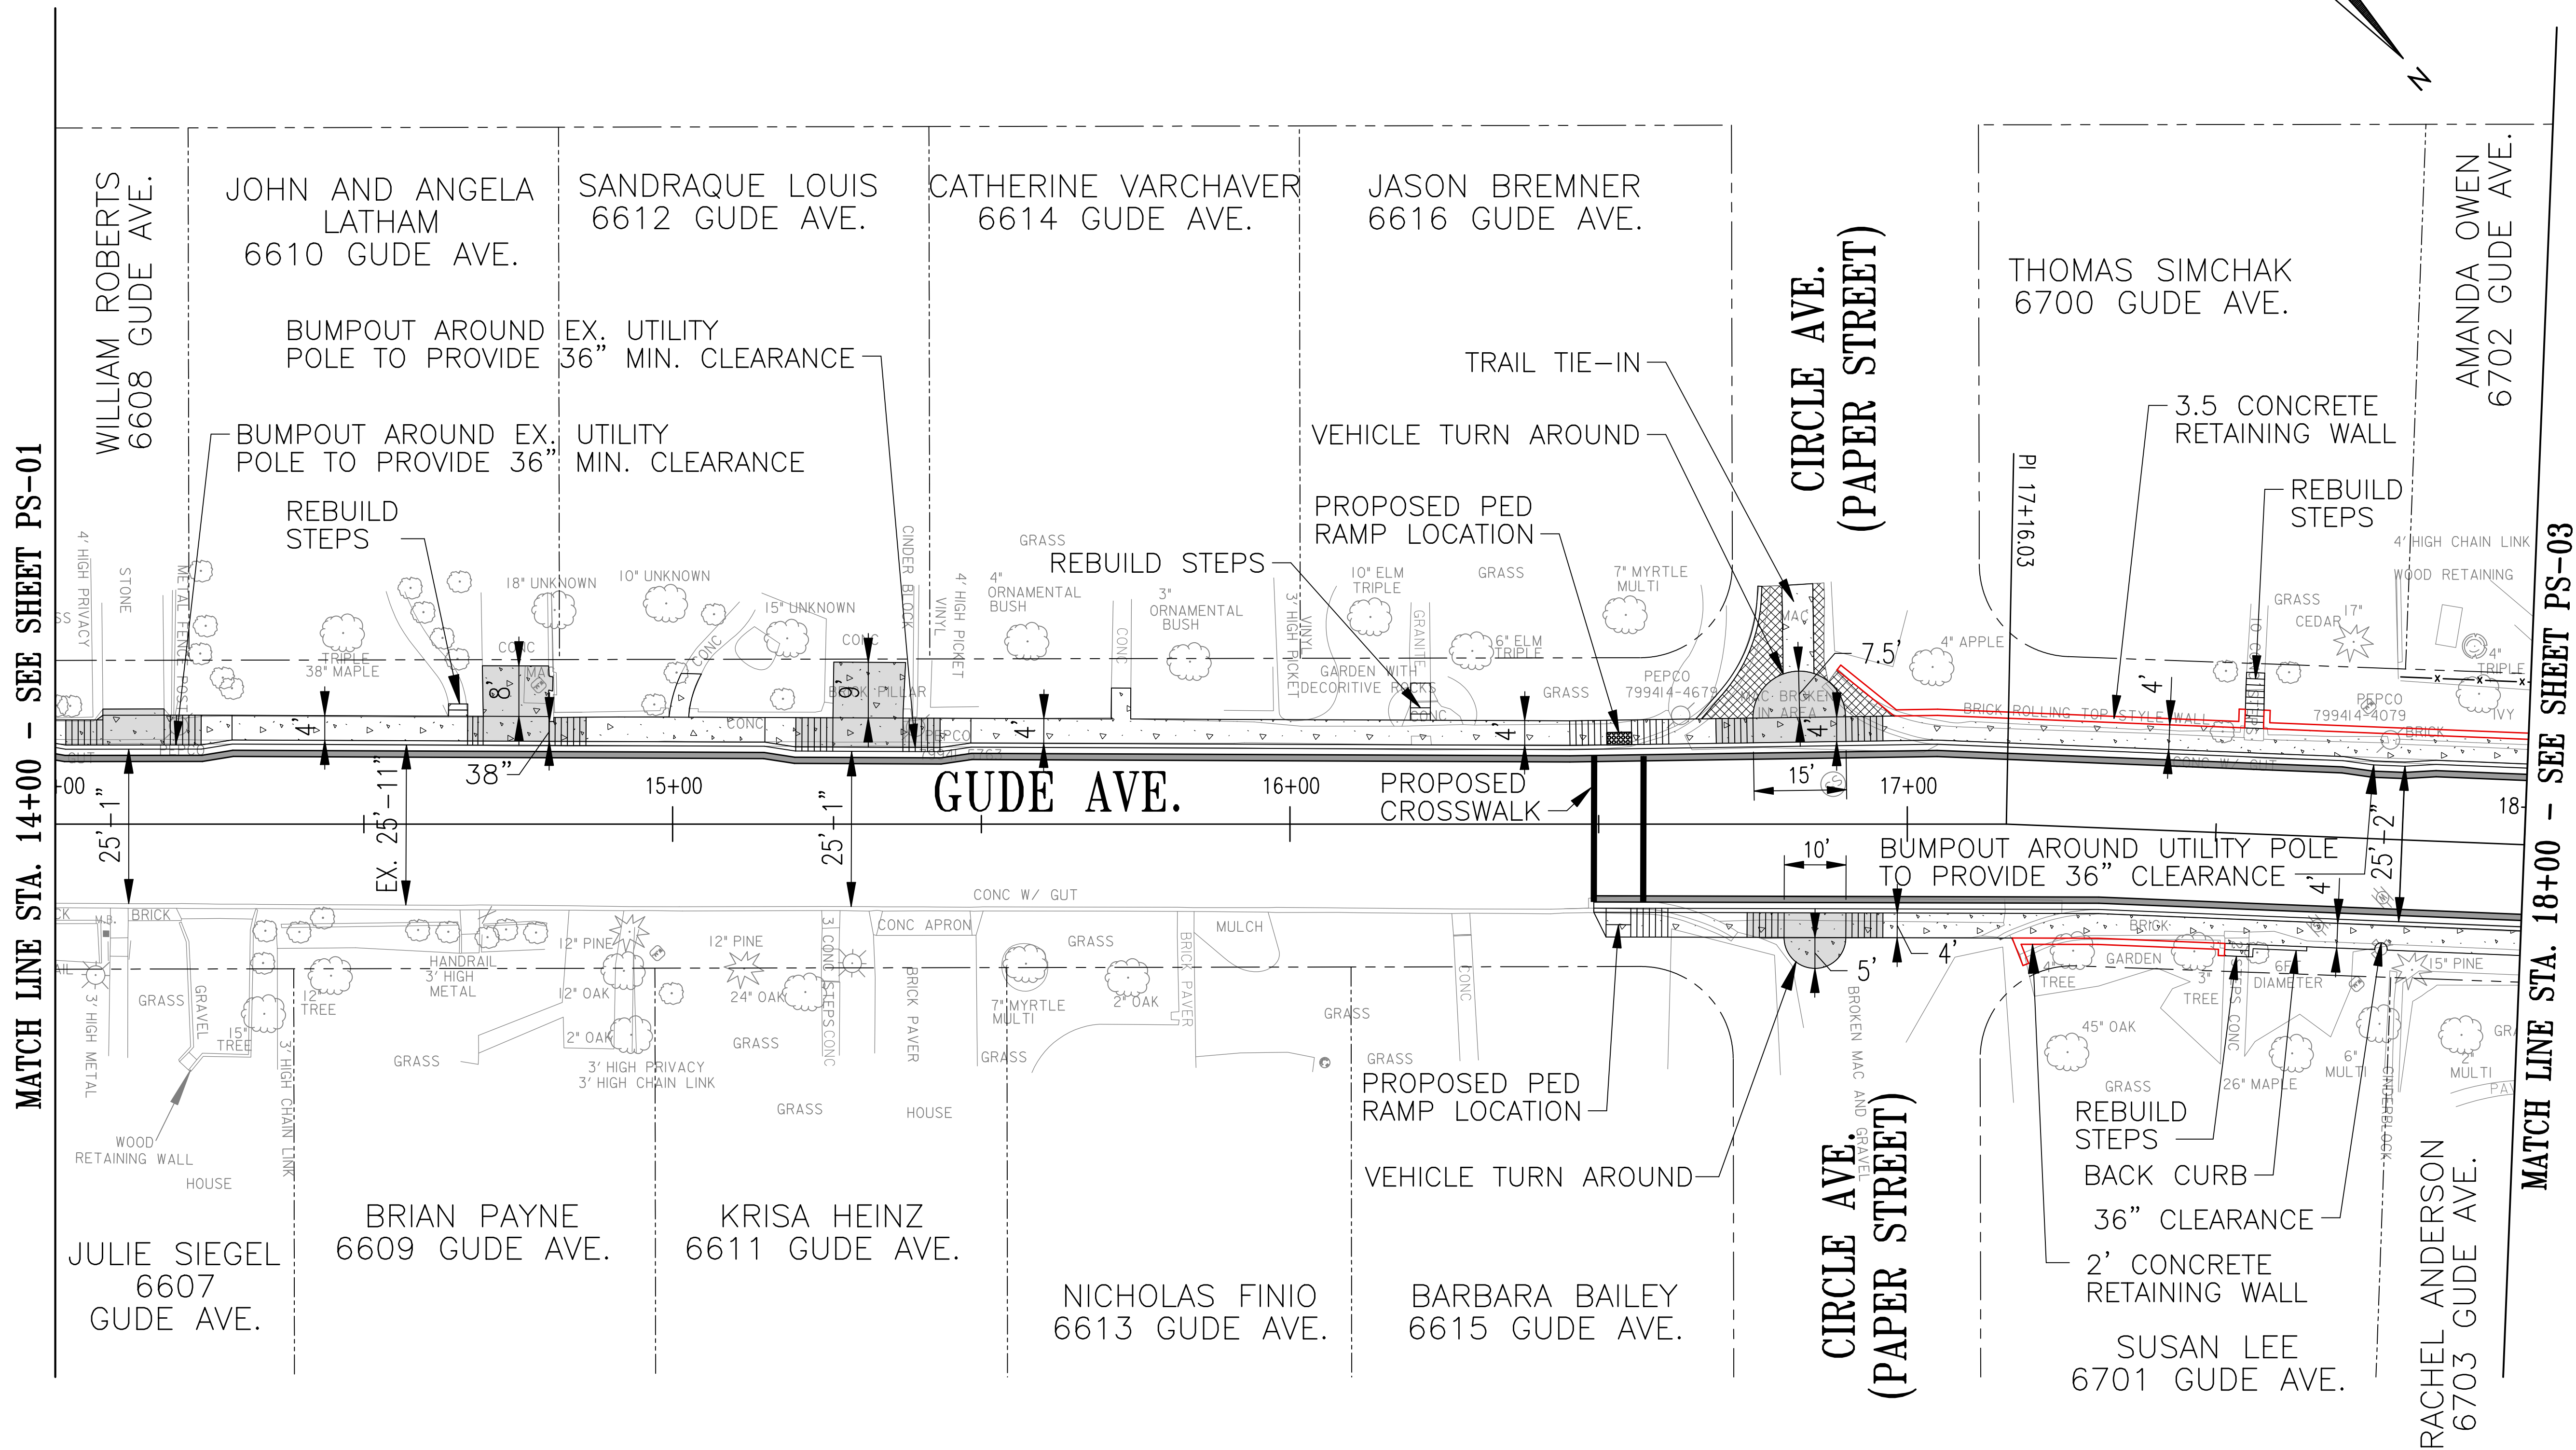



**Whitman, Requardt & Associates, LLP**  
801 South Caroline Street, Baltimore, Maryland 21231

| NO. | REVISION | DATE | BY |
|-----|----------|------|----|
|     |          |      |    |
|     |          |      |    |
CITY OF TAKOMA PARK

31 OSWEGO AVENUE  
SILVER SPRING, MD 20910

Designed by: \_\_\_\_\_ Drawn by: \_\_\_\_\_ Checked by: \_\_\_\_\_

SIDEWALK ALONG GUDE AVE

OPTION 4A  
ROADWAY PLAN

DECEMBER 2018

SCALE : 1" = 15'

SHEET 2 OF 3

PS-02

N:\32000-006(CAD)\Retaining Wall\Outlined Plan Sheets\Option 4A\p003\_Guide Ave\_RL.dgn  
11/20/2016

MATCH LINE STA. 18+00 - SEE SHEET PS-02

## LEGEND

|  |                            |
|--|----------------------------|
|  | CONCRETE SIDEWALK          |
|  | CONCRETE DRIVEWAY          |
|  | DETECTABLE WARNING SURFACE |
|  | PAVEMENT REMOVAL           |



Whitman, Requardt & Associates, LLP  
801 South Caroline Street, Baltimore, Maryland 21231

| NO. | REVISION | DATE | BY |
|-----|----------|------|----|
|     |          |      |    |
|     |          |      |    |
CITY OF TAKOMA PARK

31 OSWEGO AVENUE  
SILVER SPRING, MD 20910

Designed by: \_\_\_\_\_ Drawn by: \_\_\_\_\_ Checked by: \_\_\_\_\_


SIDEWALK ALONG GUDE AVE


OPTION 4A  
ROADWAY PLAN

PS-03

DECEMBER 2018

SCALE : 1" = 15' SHEET 3 OF 3

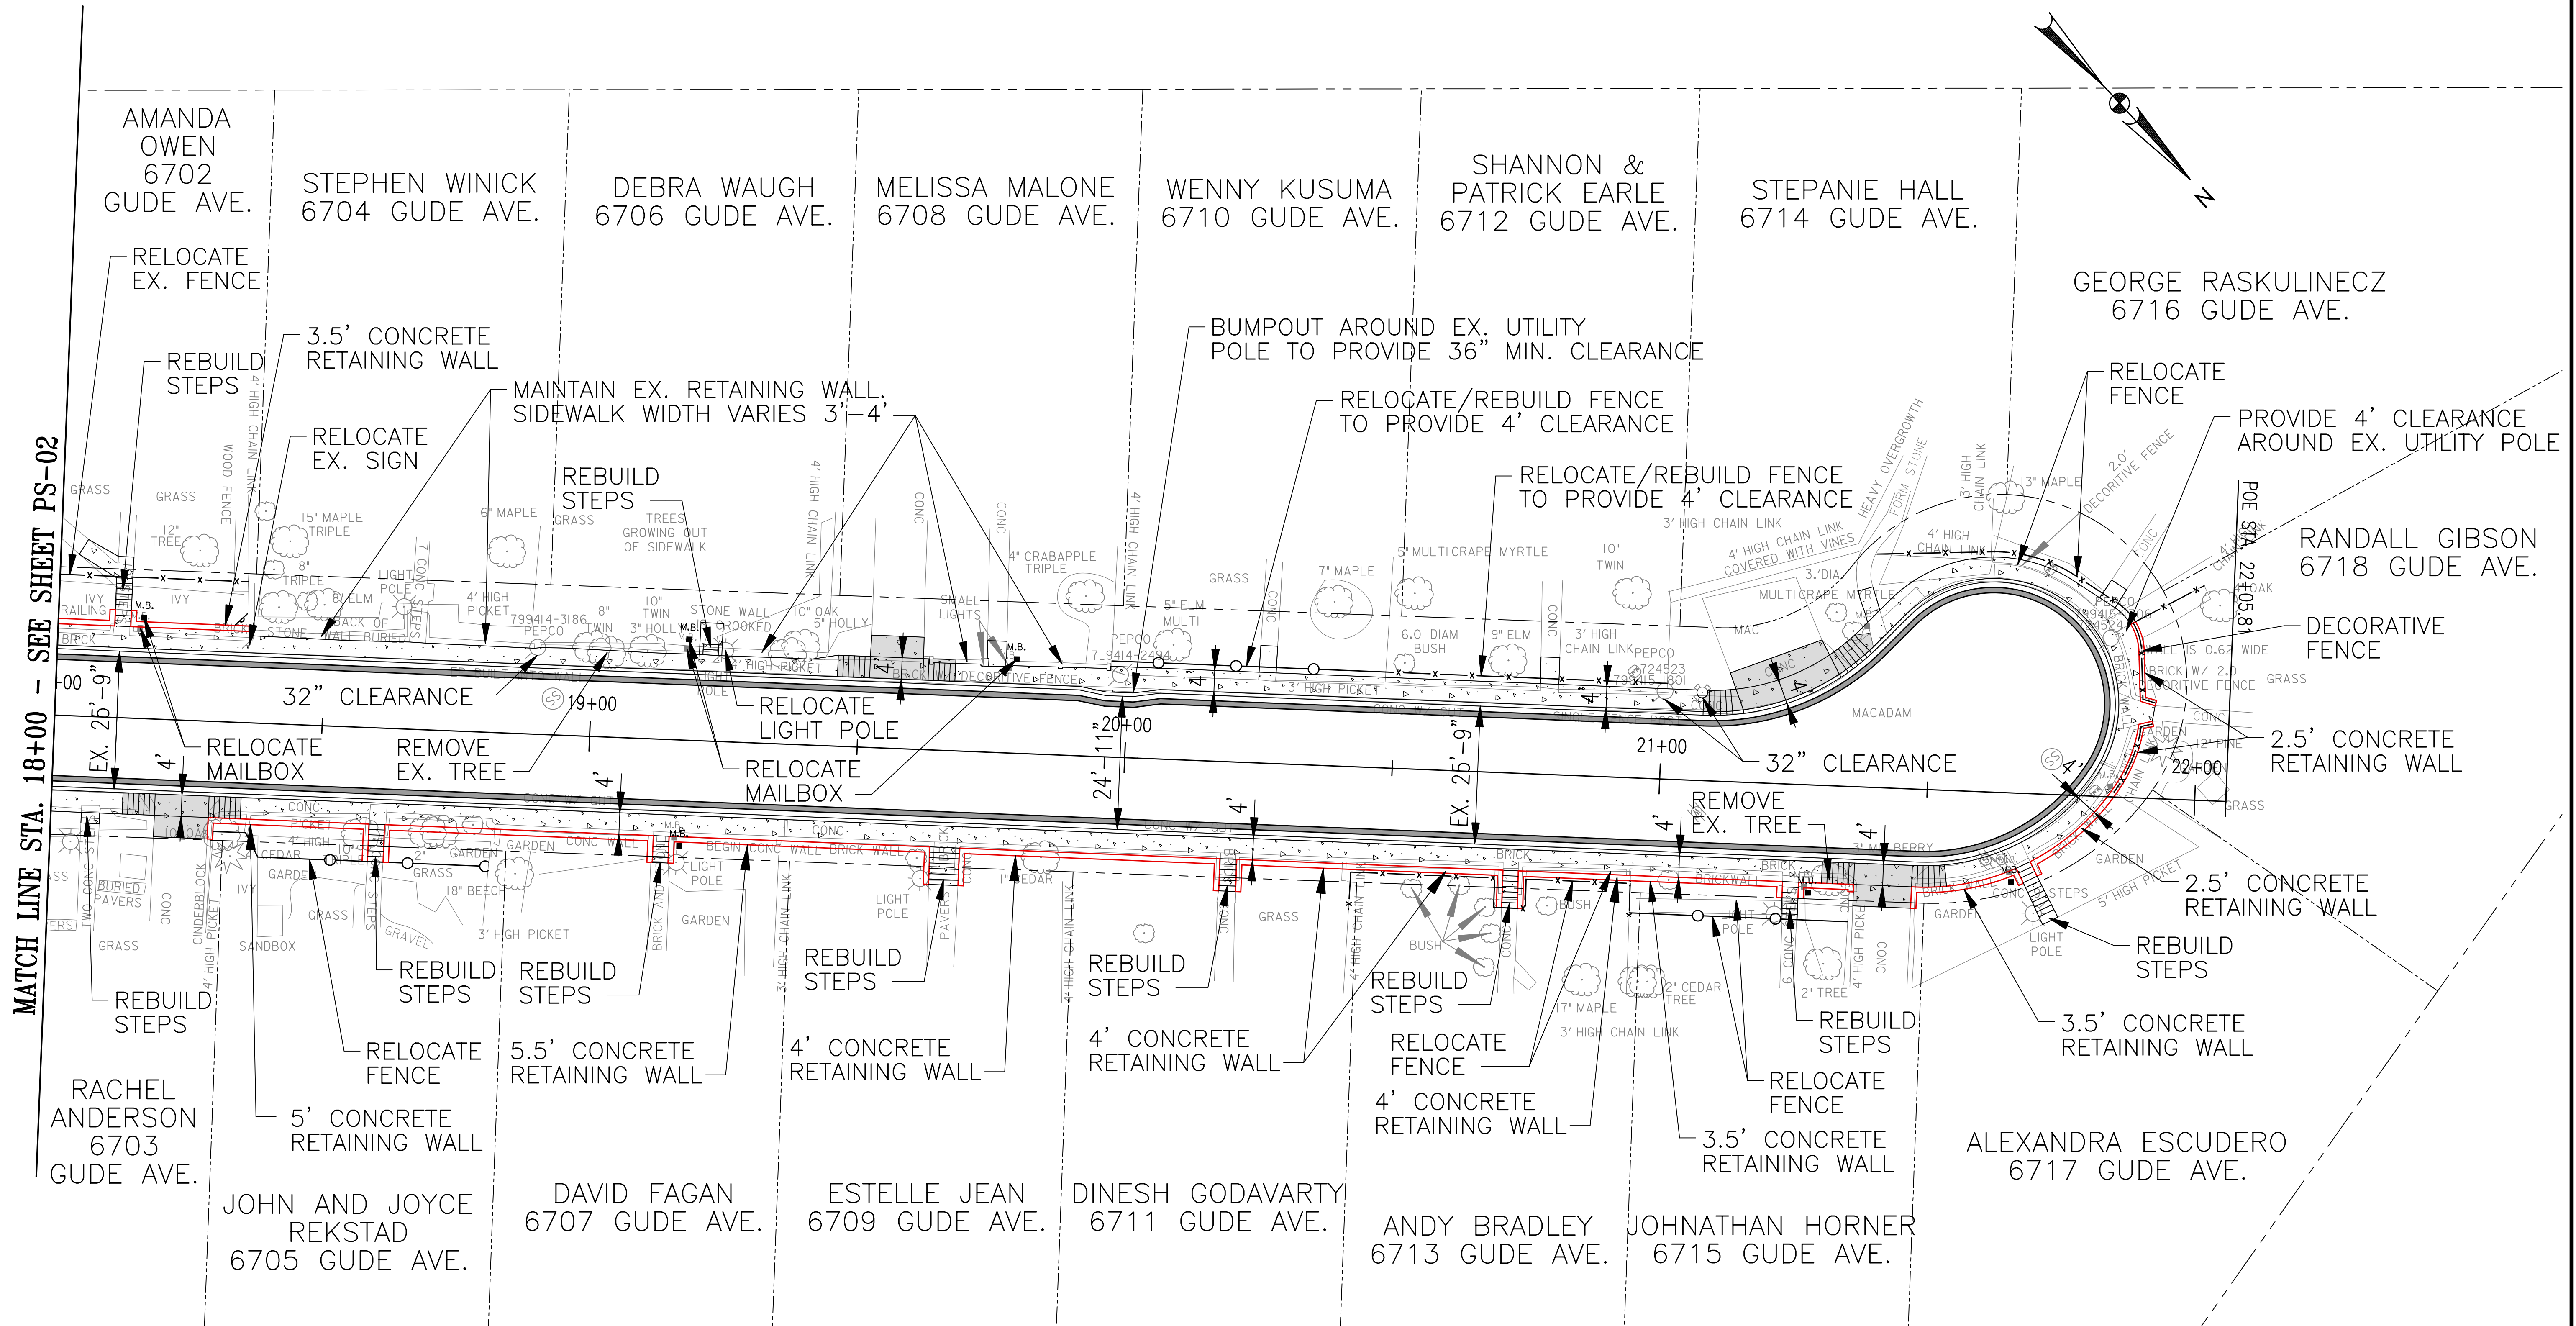

 


**LEGEND**

|  |                            |
|--|----------------------------|
|  | CONCRETE SIDEWALK          |
|  | CONCRETE DRIVEWAY          |
|  | DETECTABLE WARNING SURFACE |
|  | PAVEMENT REMOVAL           |

GUDE AVENUE  
CONCEPT DESIGN OPTION 3  
SCALE: 1"=20'

|                                                                              |   |
|------------------------------------------------------------------------------|---|
| CITY OF<br><b>TAKOMA PARK</b><br>31 OSWEGO AVENUE<br>SILVER SPRING, MD 20910 | <br><b>Whitman, Requardt &amp; Associates, LLP</b><br>801 South Caroline Street, Baltimore, Maryland 21231 |
|                                                                              |   |
|                                                                              |   |
|                                                                              |   |
| Date: DECEMBER 2018                                                          |   |

 

LEGEND

- CONCRETE SIDEWALK
- CONCRETE DRIVEWAY
- DETECTABLE WARNING SURFACE
- PAVEMENT REMOVAL

GUDE AVENUE  
CONCEPT DESIGN OPTION 3A

SCALE: 1"=20'

CITY OF

TAKOMA PARK


31 OSWEGO AVENUE  
SILVER SPRING, MD 20910



Whitman, Requardt & Associates, LLP

801 South Caroline Street, Baltimore, Maryland 21231

Date: JUNE 2018

 


LEGEND

- CONCRETE SIDEWALK
- CONCRETE DRIVEWAY
- DETECTABLE WARNING SURFACE
- PAVEMENT REMOVAL

GUDE AVENUE  
CONCEPT DESIGN OPTION 4  
SCALE: 1"=20'

CITY OF  
**TAKOMA PARK**  
31 OSWEGO AVENUE  
SILVER SPRING, MD 20910

**WRA**  
Whitman, Requardt & Associates, LLP  
801 South Caroline Street, Baltimore, Maryland 21231  
Date: JUNE 2018

 

LEGEND

- CONCRETE SIDEWALK
- CONCRETE DRIVEWAY
- DETECTABLE WARNING SURFACE
- PAVEMENT REMOVAL

GUDE AVENUE  
CONCEPT DESIGN OPTION 4A  
SCALE: 1"=20'

CITY OF  
**TAKOMA PARK**  
31 OSWEGO AVENUE  
SILVER SPRING, MD 20910

**WRA**  
Whitman, Requardt & Associates, LLP  
801 South Caroline Street, Baltimore, Maryland 21231  
Date: JUNE 2018