


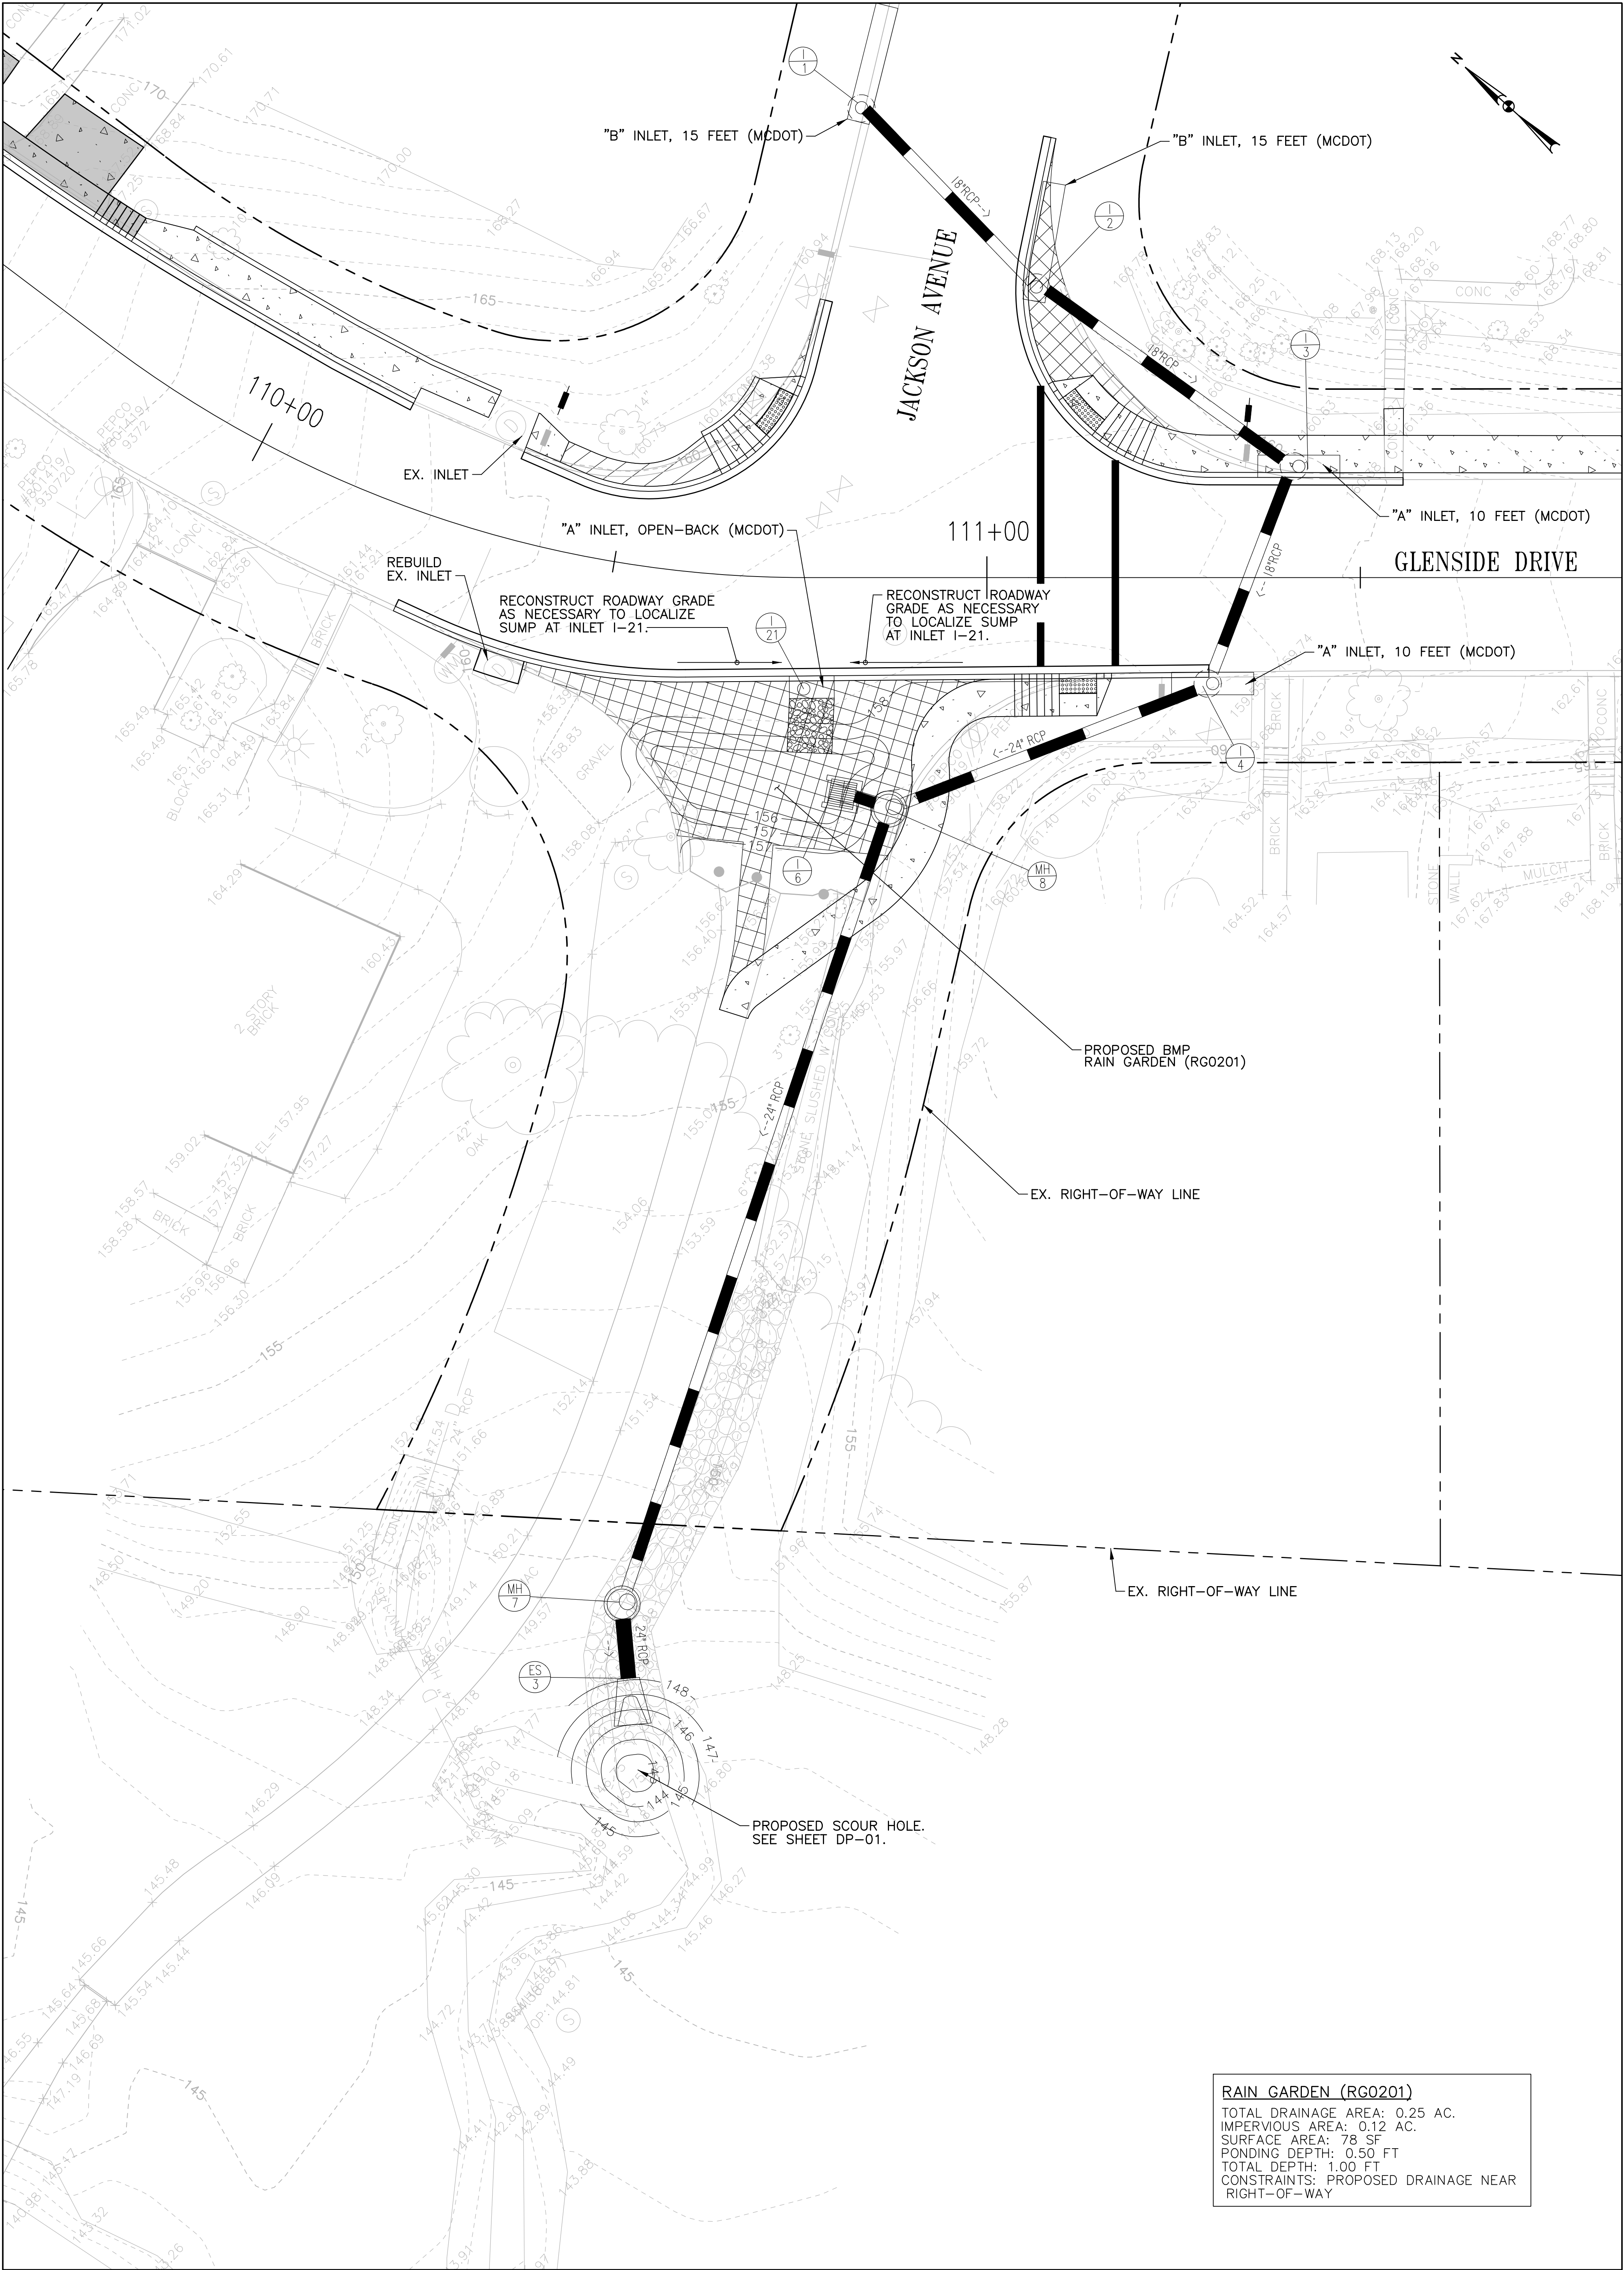

RAIN GARDEN (RG0201)
TOTAL DRAINAGE AREA: 0.25 AC.
IMPERVIOUS AREA: 0.12 AC.
SURFACE AREA: 78 SF
PONDING DEPTH: 0.50 FT
TOTAL DEPTH: 1.00 FT
CONSTRAINTS: PROPOSED DRAINAGE NEAR
RIGHT-OF-WAY

DD-01



Whitman, Requardt & Associates, LLP
801 South Caroline Street, Baltimore, Maryland 21231

NO.	REVISION	DATE	BY




CITY OF TAKOMA PARK
31 OSWEGO AVENUE
SILVER SPRING, MD 20910

Designed by: KDV Drawn by: MCK Checked by: JDC

CONCEPT DESIGN
NEW SIDEWALK ALONG GLENSIDE DRIVE
FROM CARROLL AVENUE TO WILDWOOD DRIVE
DRAINAGE AND STORMWATER MANAGEMENT IMPROVEMENTS
JACKSON AVENUE

SCALE : 1" = 10' SHEET 1 OF 3

NOVEMBER 2019
N:\32033-004\CADD\Jackson Avenue Stormwater Design.dgn 11/25/2019

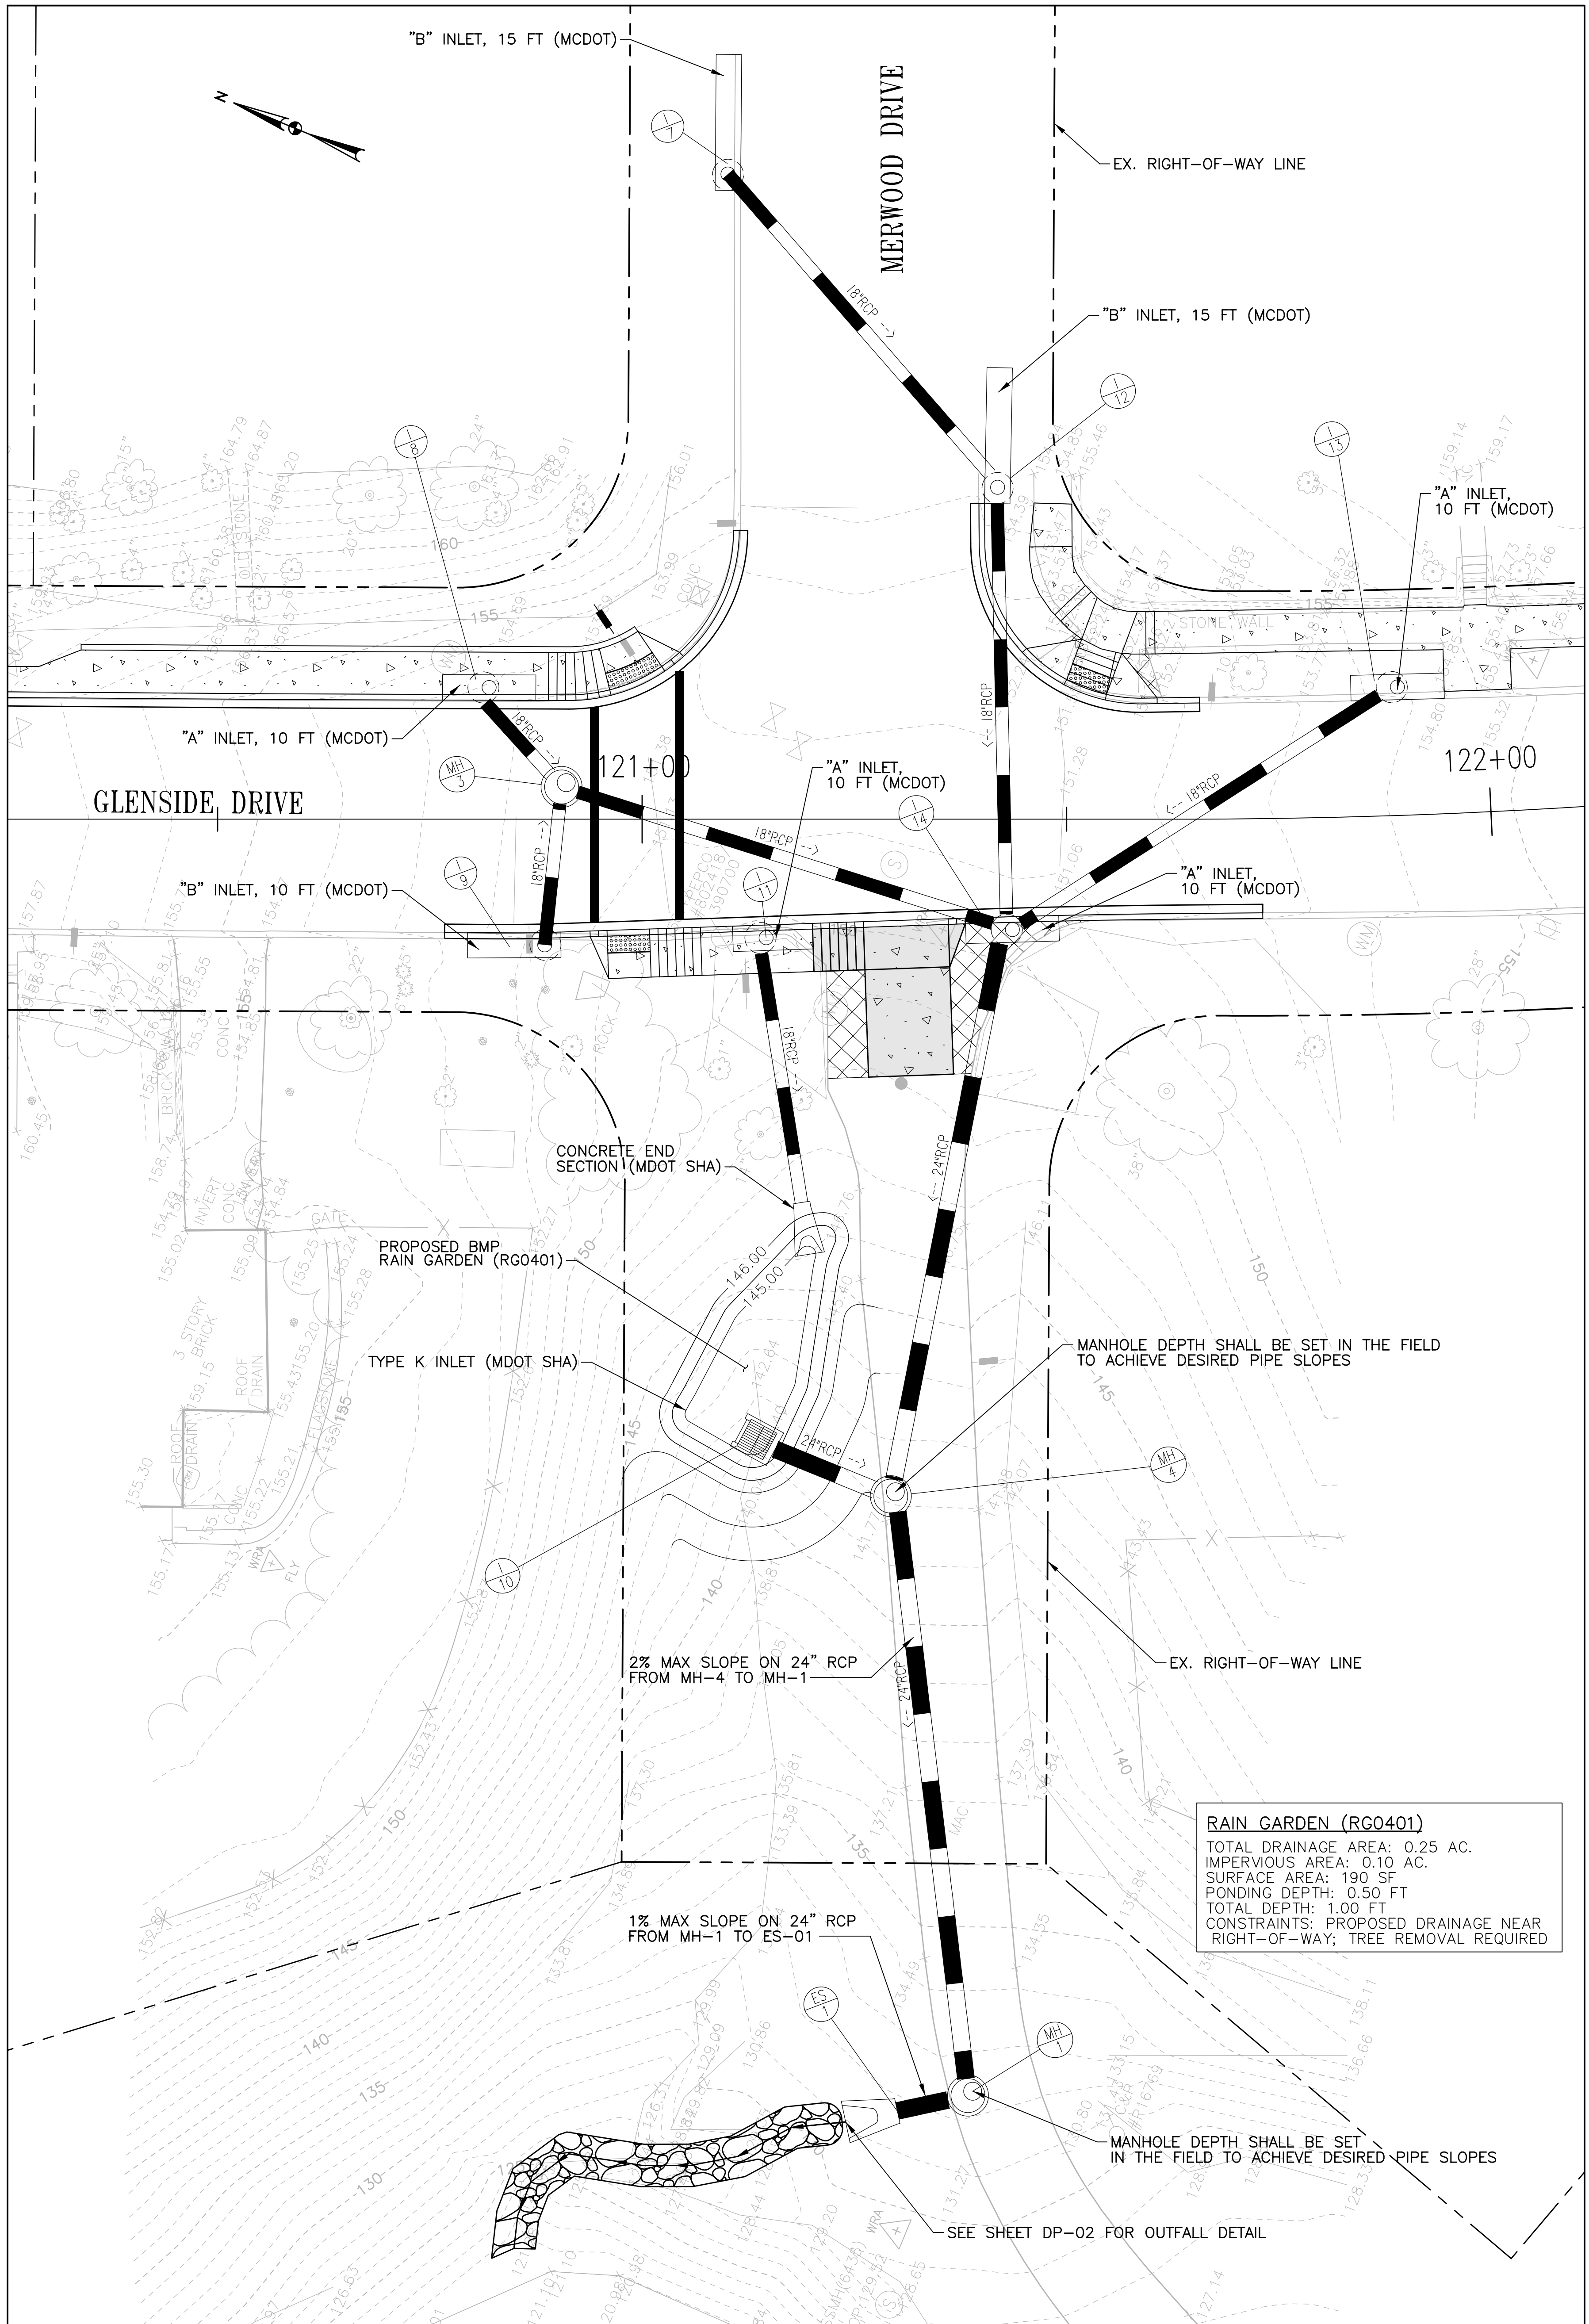

DD-02



NO.	REVISION	DATE	BY



CITY OF TAKOMA PARK
31 OSWEGO AVENUE
SILVER SPRING, MD 20910

CONCEPT DESIGN
NEW SIDEWALK ALONG GLENSIDE DRIVE
FROM CARROLL AVENUE TO WILDWOOD DRIVE
DRAINAGE AND STORMWATER MANAGEMENT IMPROVEMENTS
MERWOOD AVENUE

NOVEMBER 2019

SCALE : 1" = 10' SHEET 2 OF 3

N:\32033-004\CADD\Merwood Avenue Stormwater Design.dgn 11/25/2019

